


TYPOGRAPHY - FLORENC
BUILDING A, HOTEL

ARCHITECTURAL STUDY

INVESTOR :
NP30 s.r.o.
Na Příkopě 583/15
110 00 Prague 1

GENERAL DESIGNER :
STOPRO s.r.o.
Radlická 901/37
150 00 Prague 5

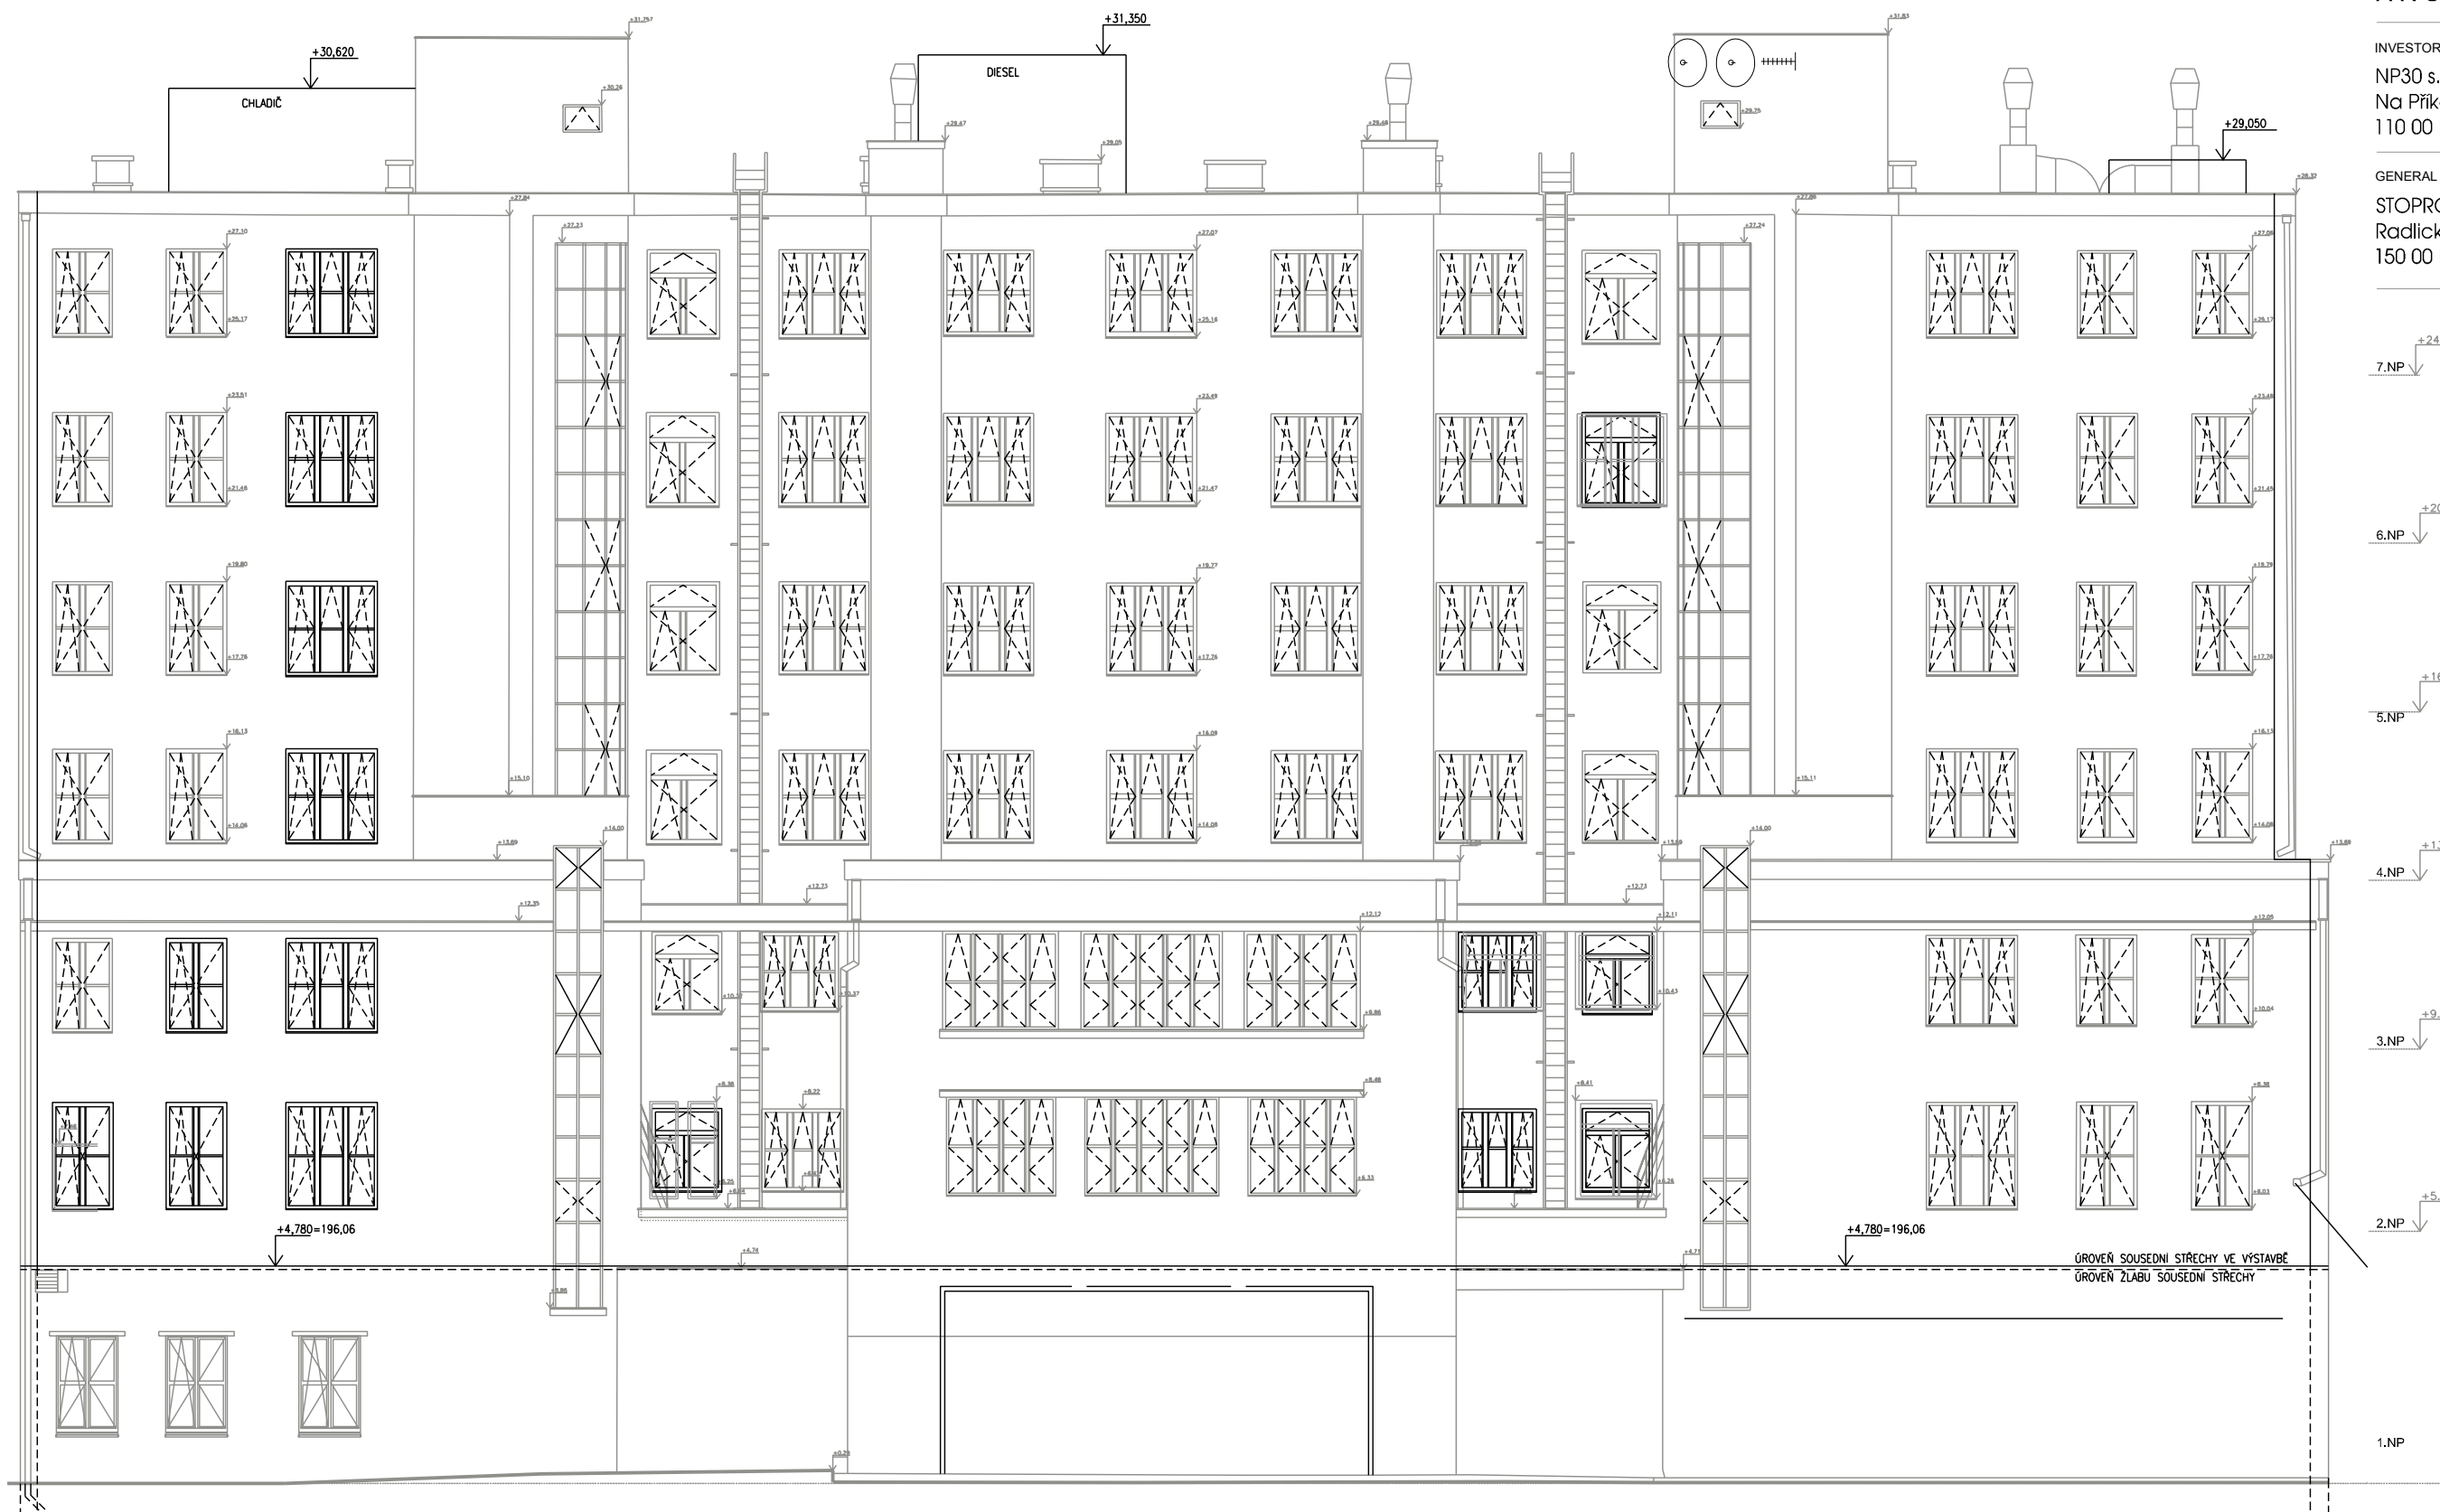

SCHEMES

Scale 1:150 4.11.2013

YARD
ELEVATION

TYPOGRAPHY - FLORENC
BUILDING A, HOTEL
ARCHITECTURAL STUDY

INVESTOR:
NP30 s.r.o.
Na Příkopě 583/15
110 00 Prague 1

GENERAL DESIGNER:
STOPRO s.r.o.
Radlická 901/37
150 00 Prague 5



- +24.33
- 7.NP
- +20.64
- 6.NP
- +16.64
- 5.NP
- +13.24
- 4.NP
- +9.54
- 3.NP
- +5.54
- 2.NP
- +0.28
- 1.NP

SCHEMES

Scale 1:150 4.11.2013

STREET
ELEVATION