



TYPOGRAPHY - FLORENC BUILDING A, HOTEL

ARCHITECTURAL STUDY

INVESTOR:
RHP DEVELOPMENT, s.r.o.
Na Příkopě 583/15
110 00 Prague 1

GENERAL DESIGNER:
STOPRO s.r.o.
Radlická 901/37
150 00 Prague 5



SCHEMES



Scale 1:150 4.11.2013

SECTION A-A

**TYPOGRAPHY - FLORENC
BUILDING A, HOTEL**
ARCHITECTURAL STUDY

INVESTOR:
NP30 s.r.o.
Na Příkopě 583/15
110 00 Prague 1

GENERAL DESIGNER:
STOPRO s.r.o.
Radlická 901/37
150 00 Prague 5

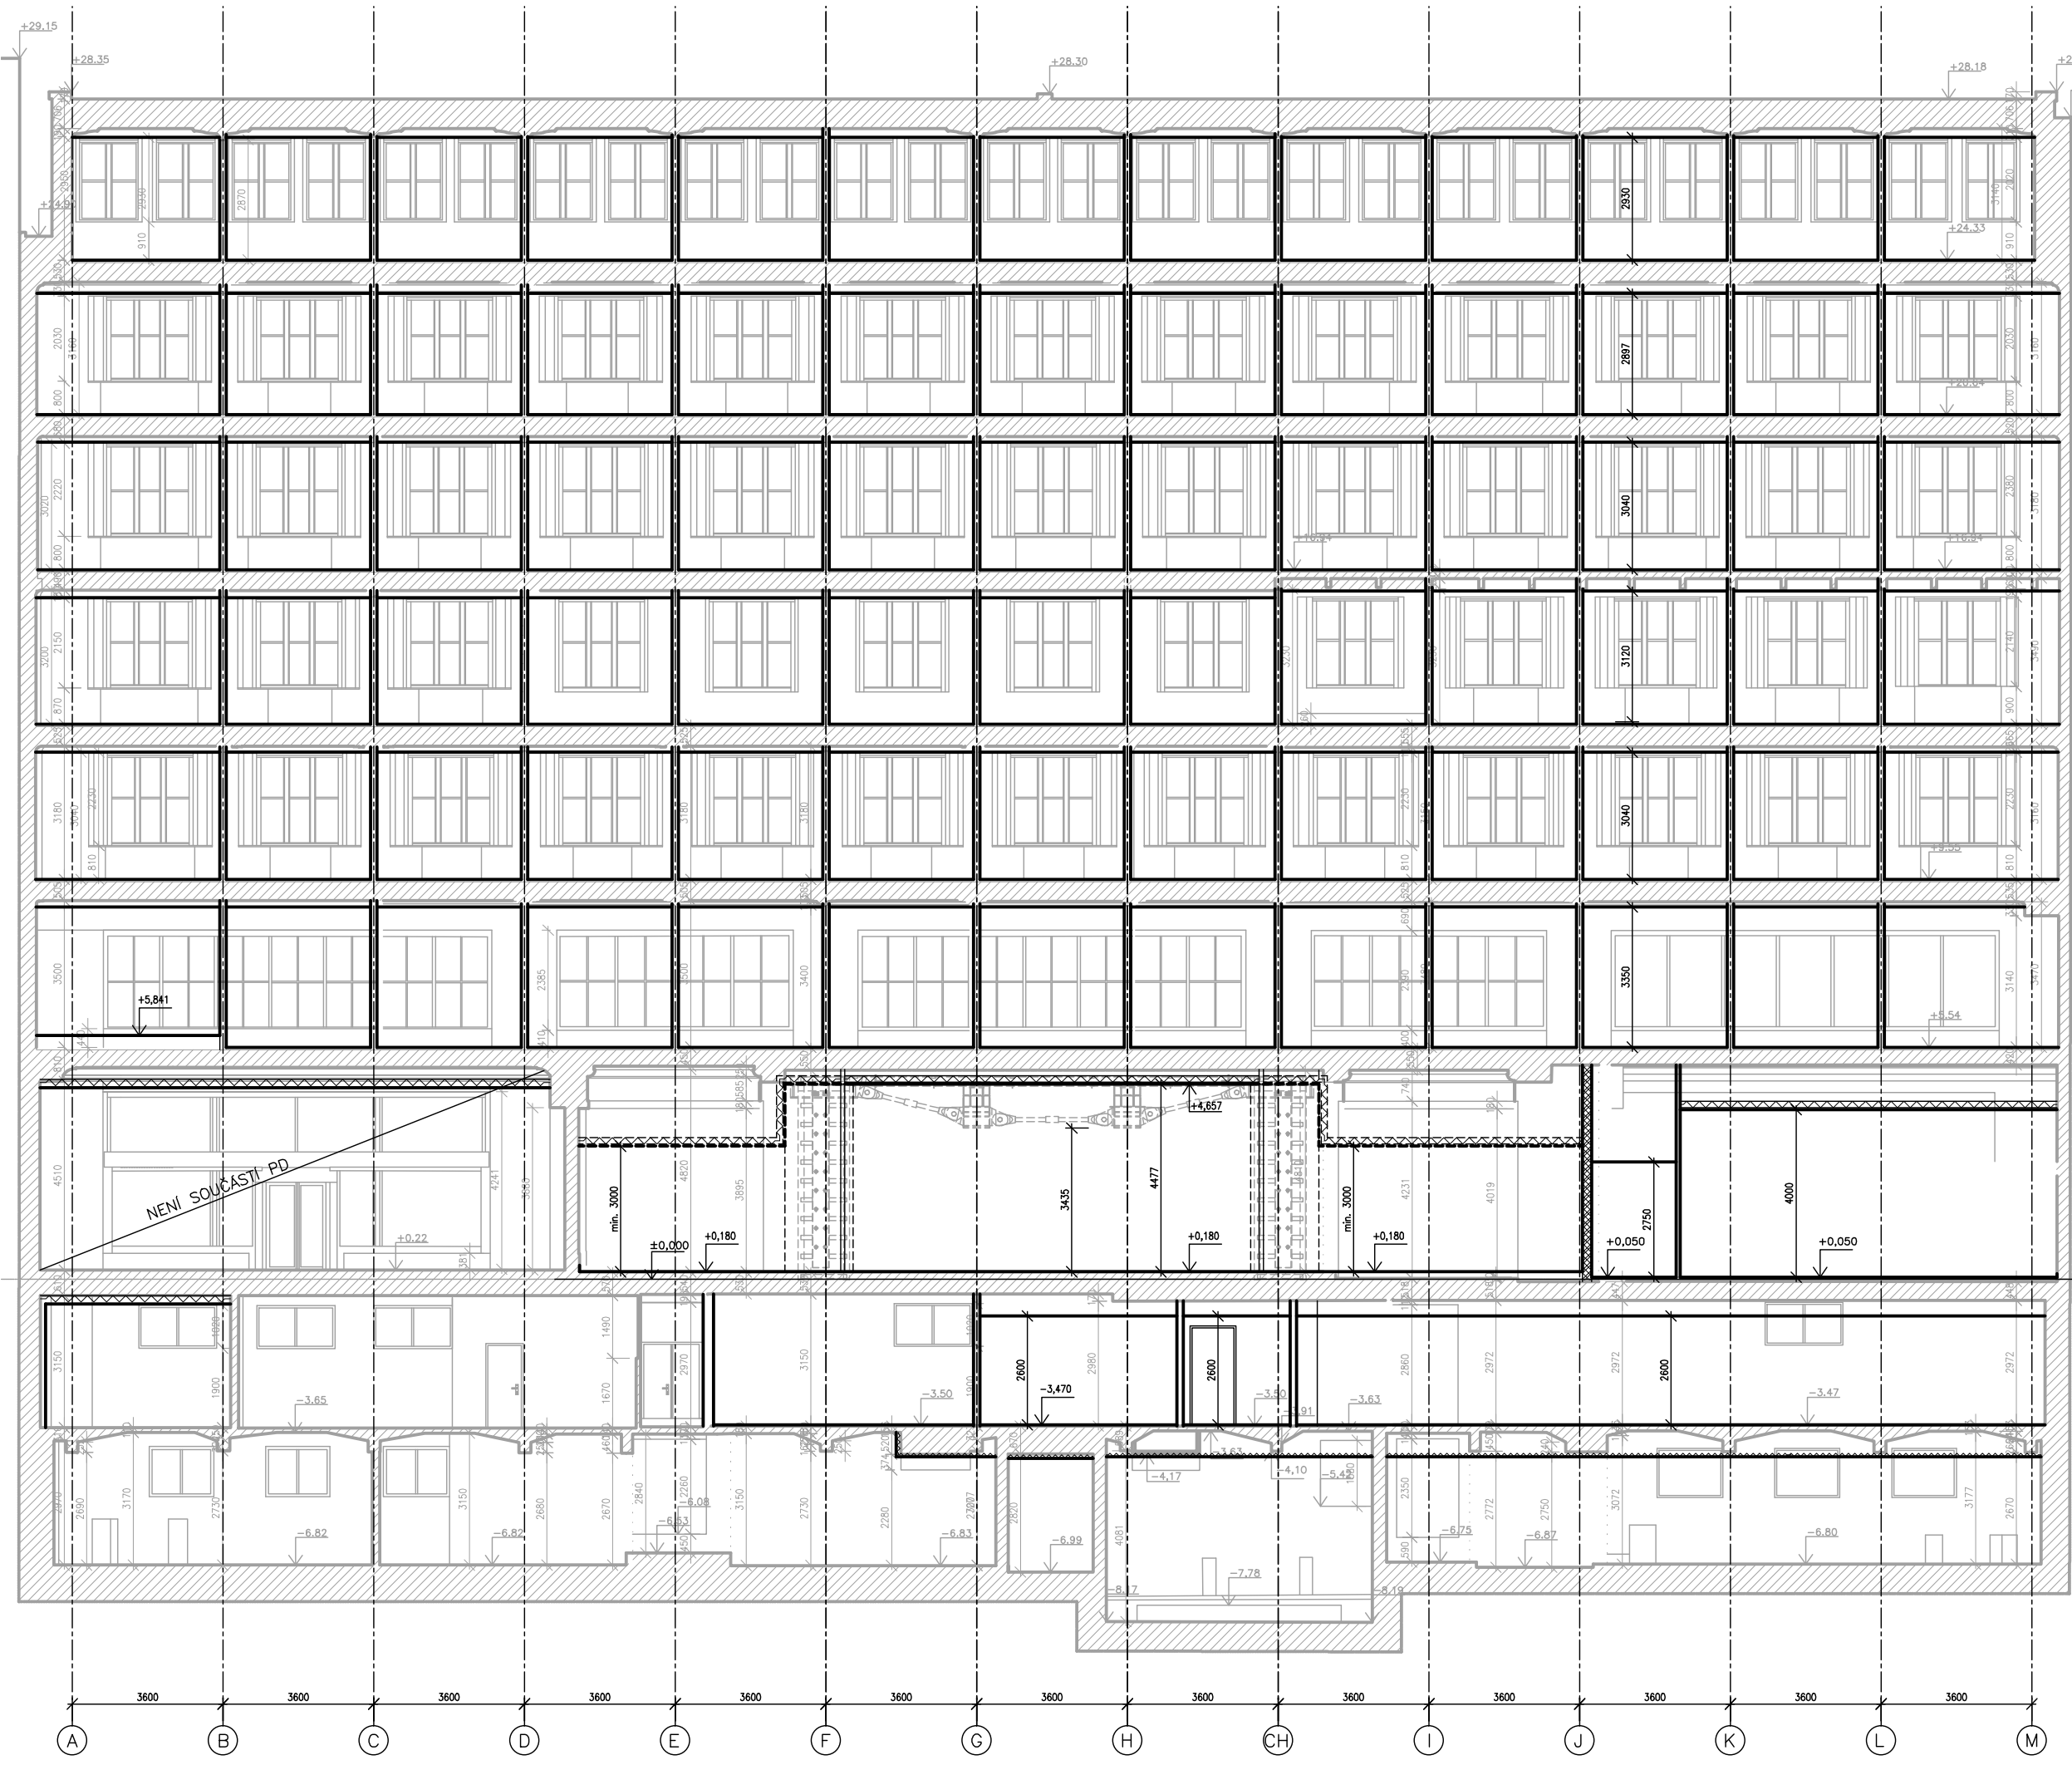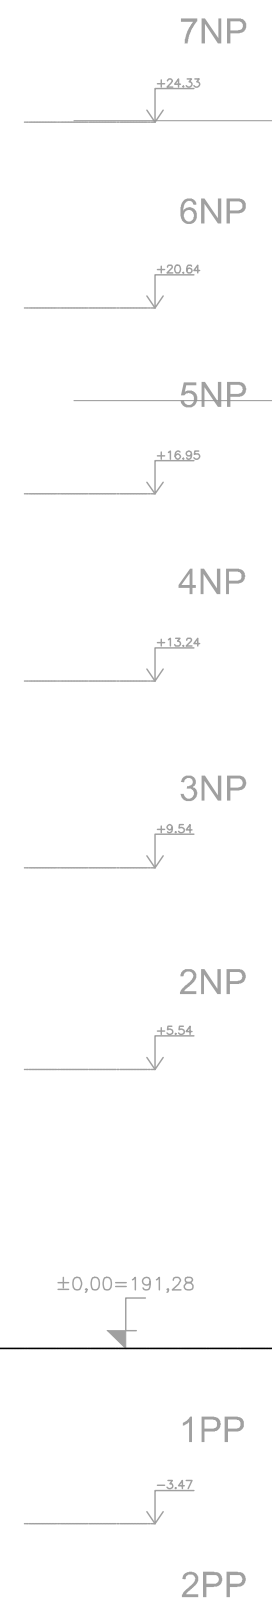

SCHEMES

Scale 1:150 4.11.2013

SECTION B-B