




MATERIALS:
SILK-SCREEN GLASS
PRE-PATINATED COPPER
WHITENED IN-SITU CONCRETE

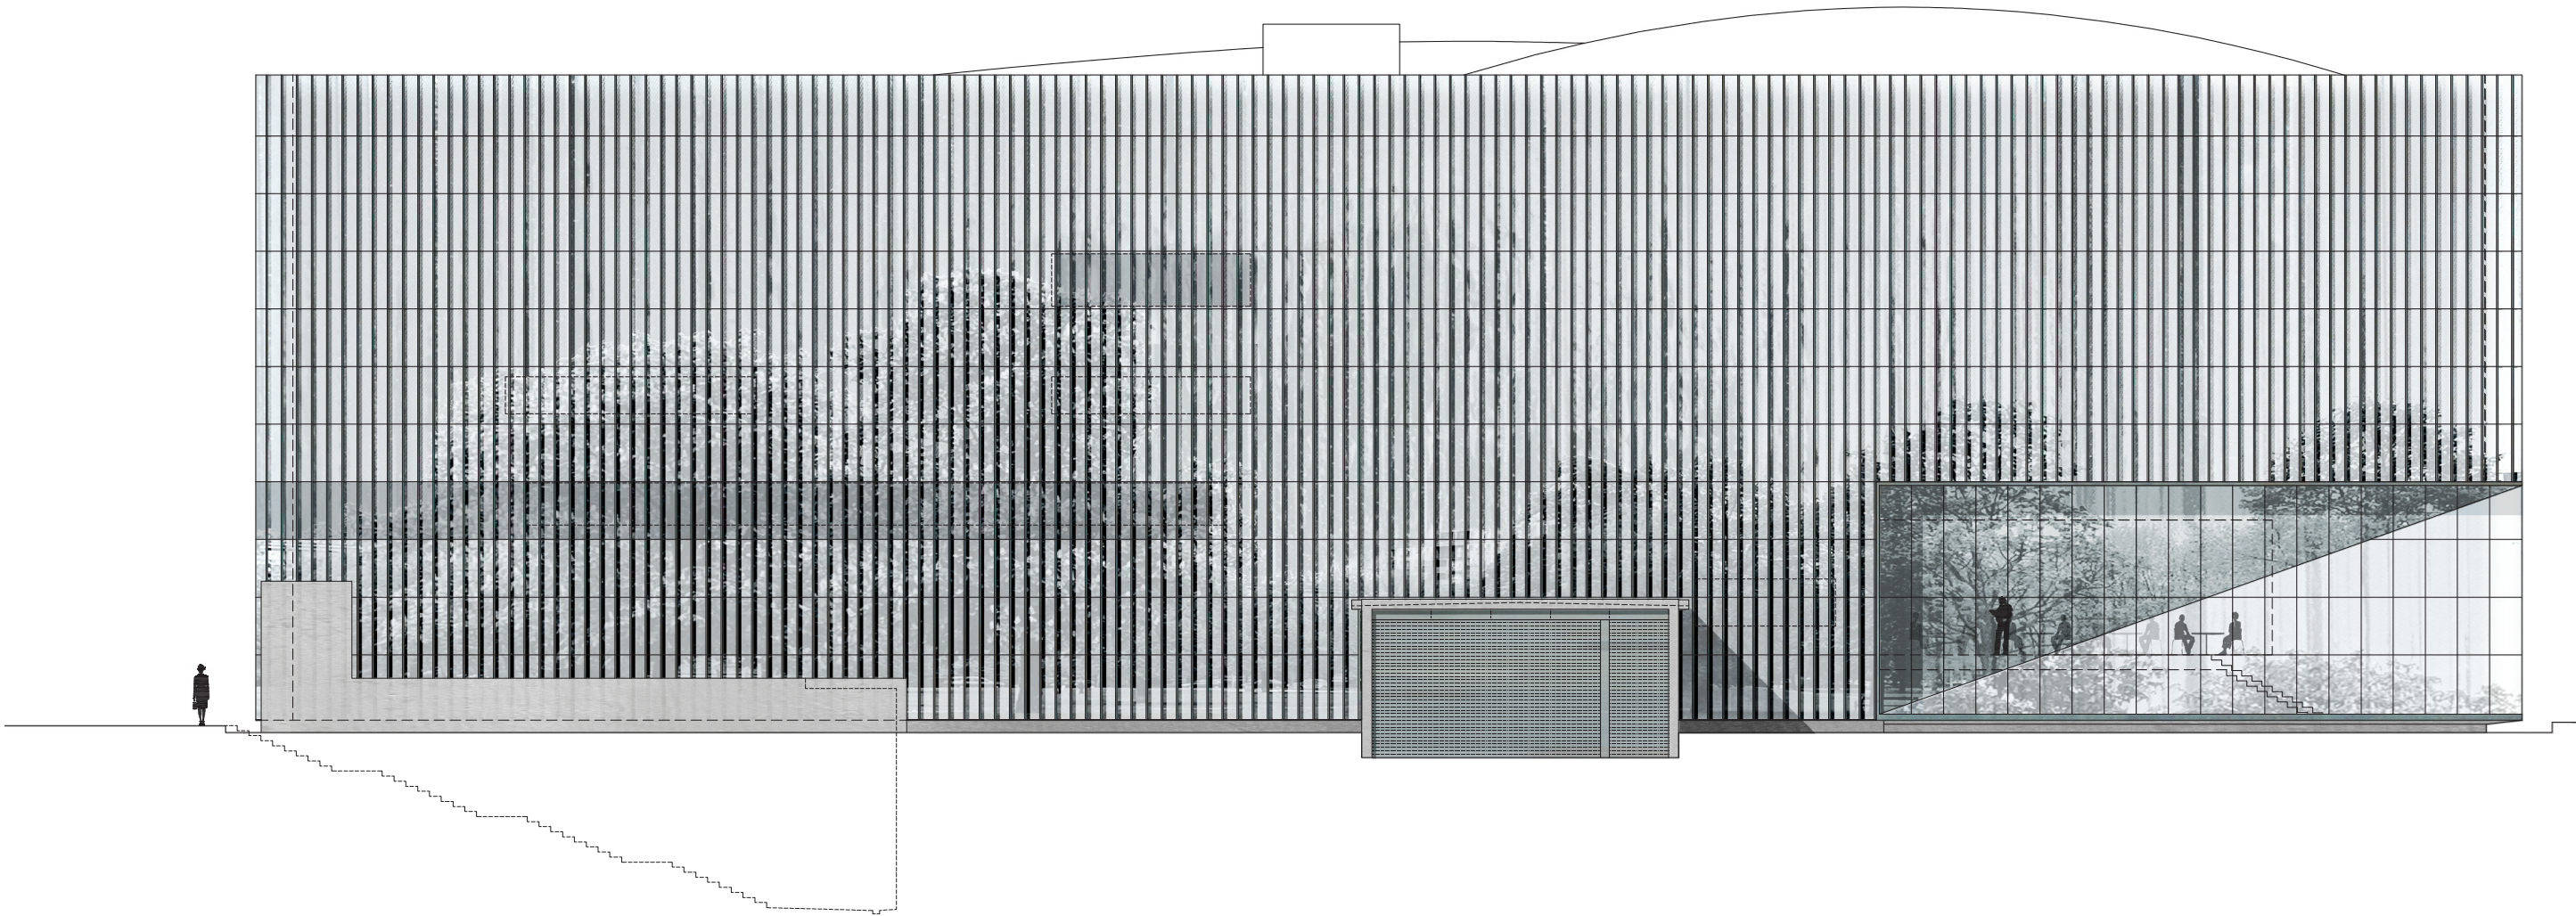


North West Facade 1:200

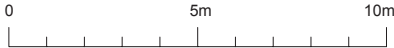


MATERIALS:
SILK-SCREEN GLASS
PRE-PATINATED COPPER
WHITENED IN-SITU CONCRETE

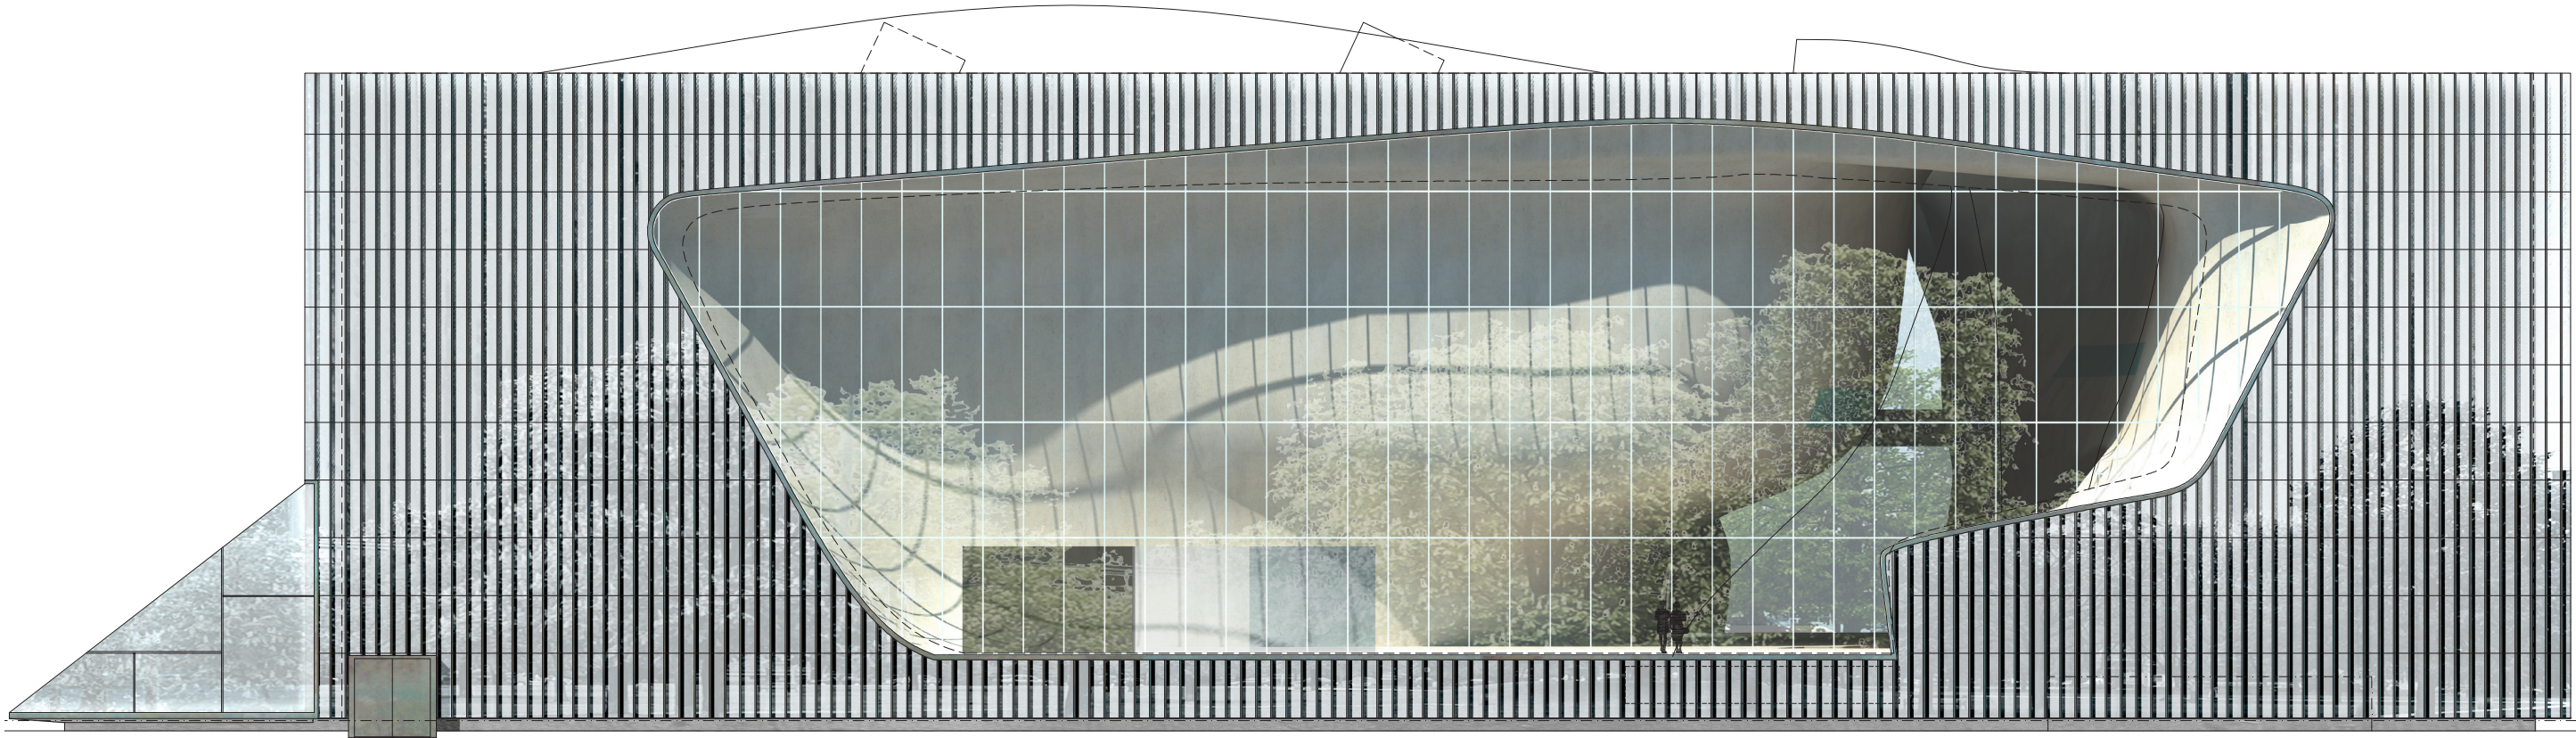


South West Facade 1:200

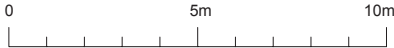


MATERIALS:
SILK-SCREEN GLASS
PRE-PATINATED COPPER
WHITENED IN-SITU CONCRETE

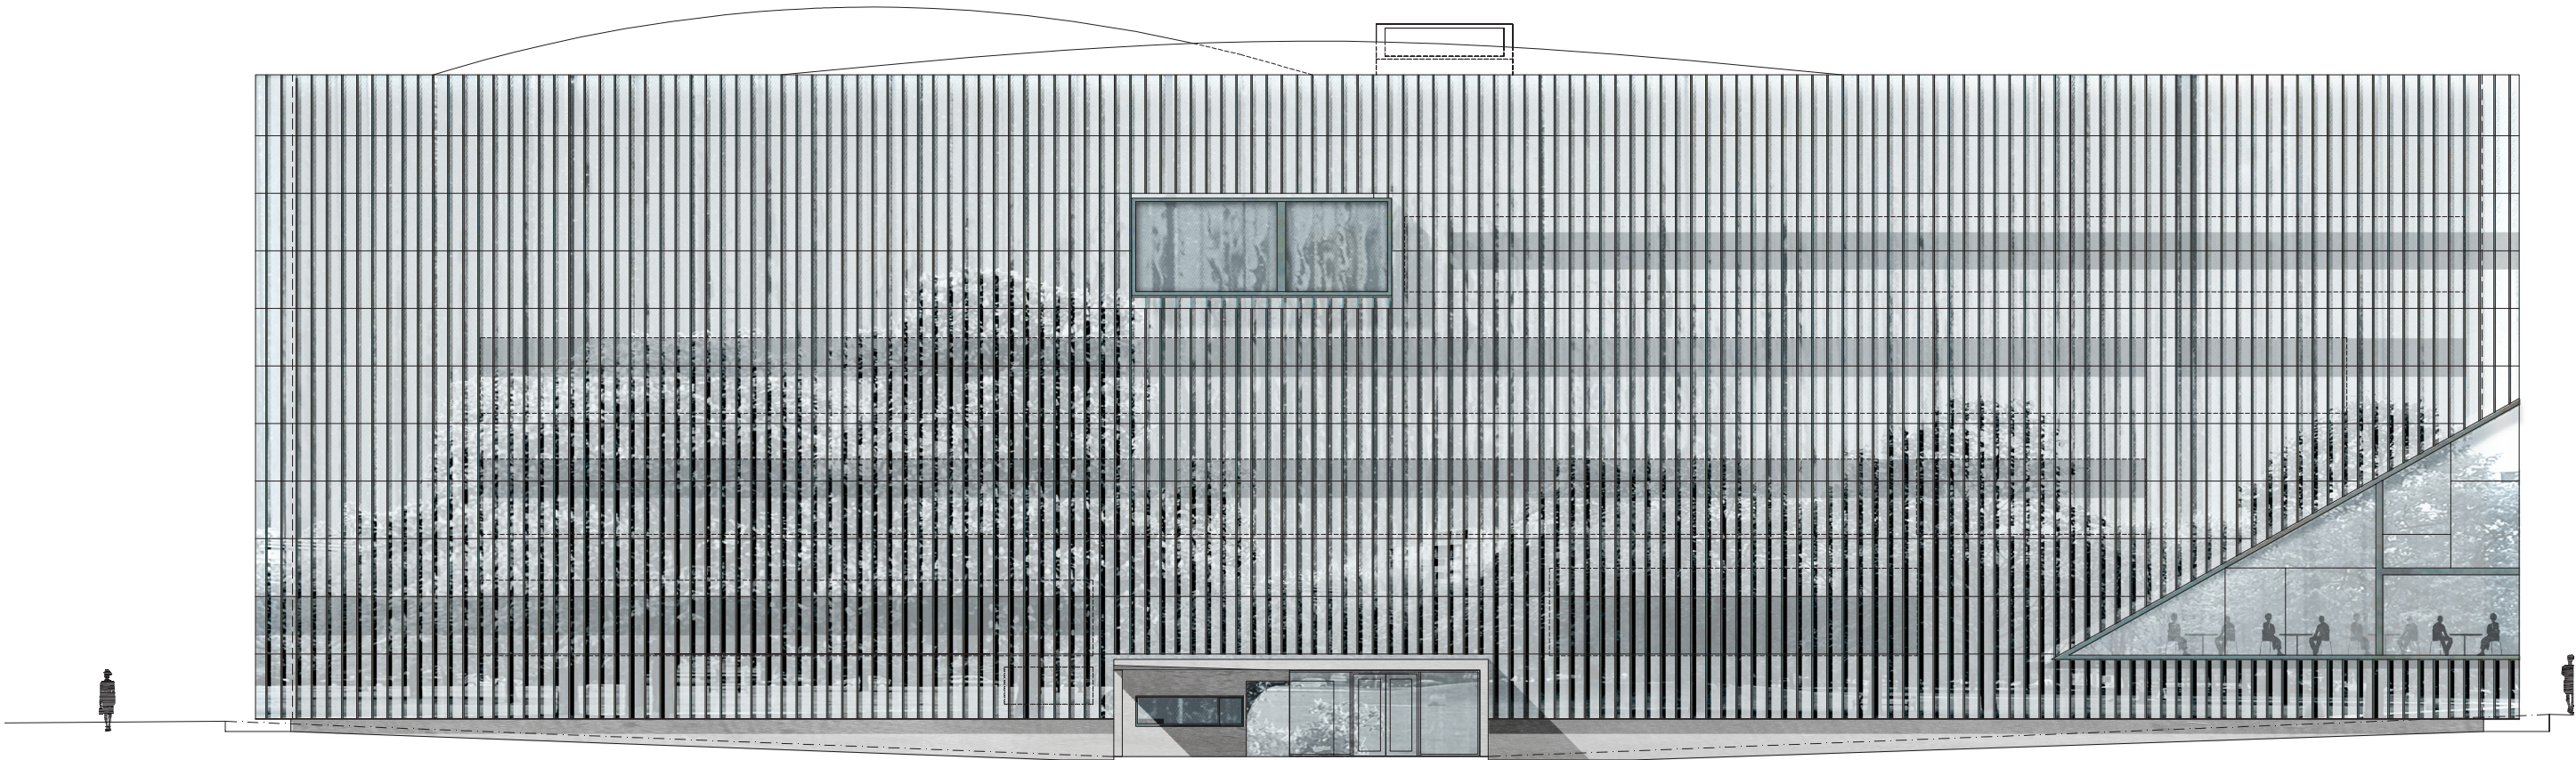

South East Facade 1:200

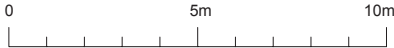

MATERIALS:
SILK-SCREEN GLASS
PRE-PATINATED COPPER
WHITENED IN-SITU CONCRETE

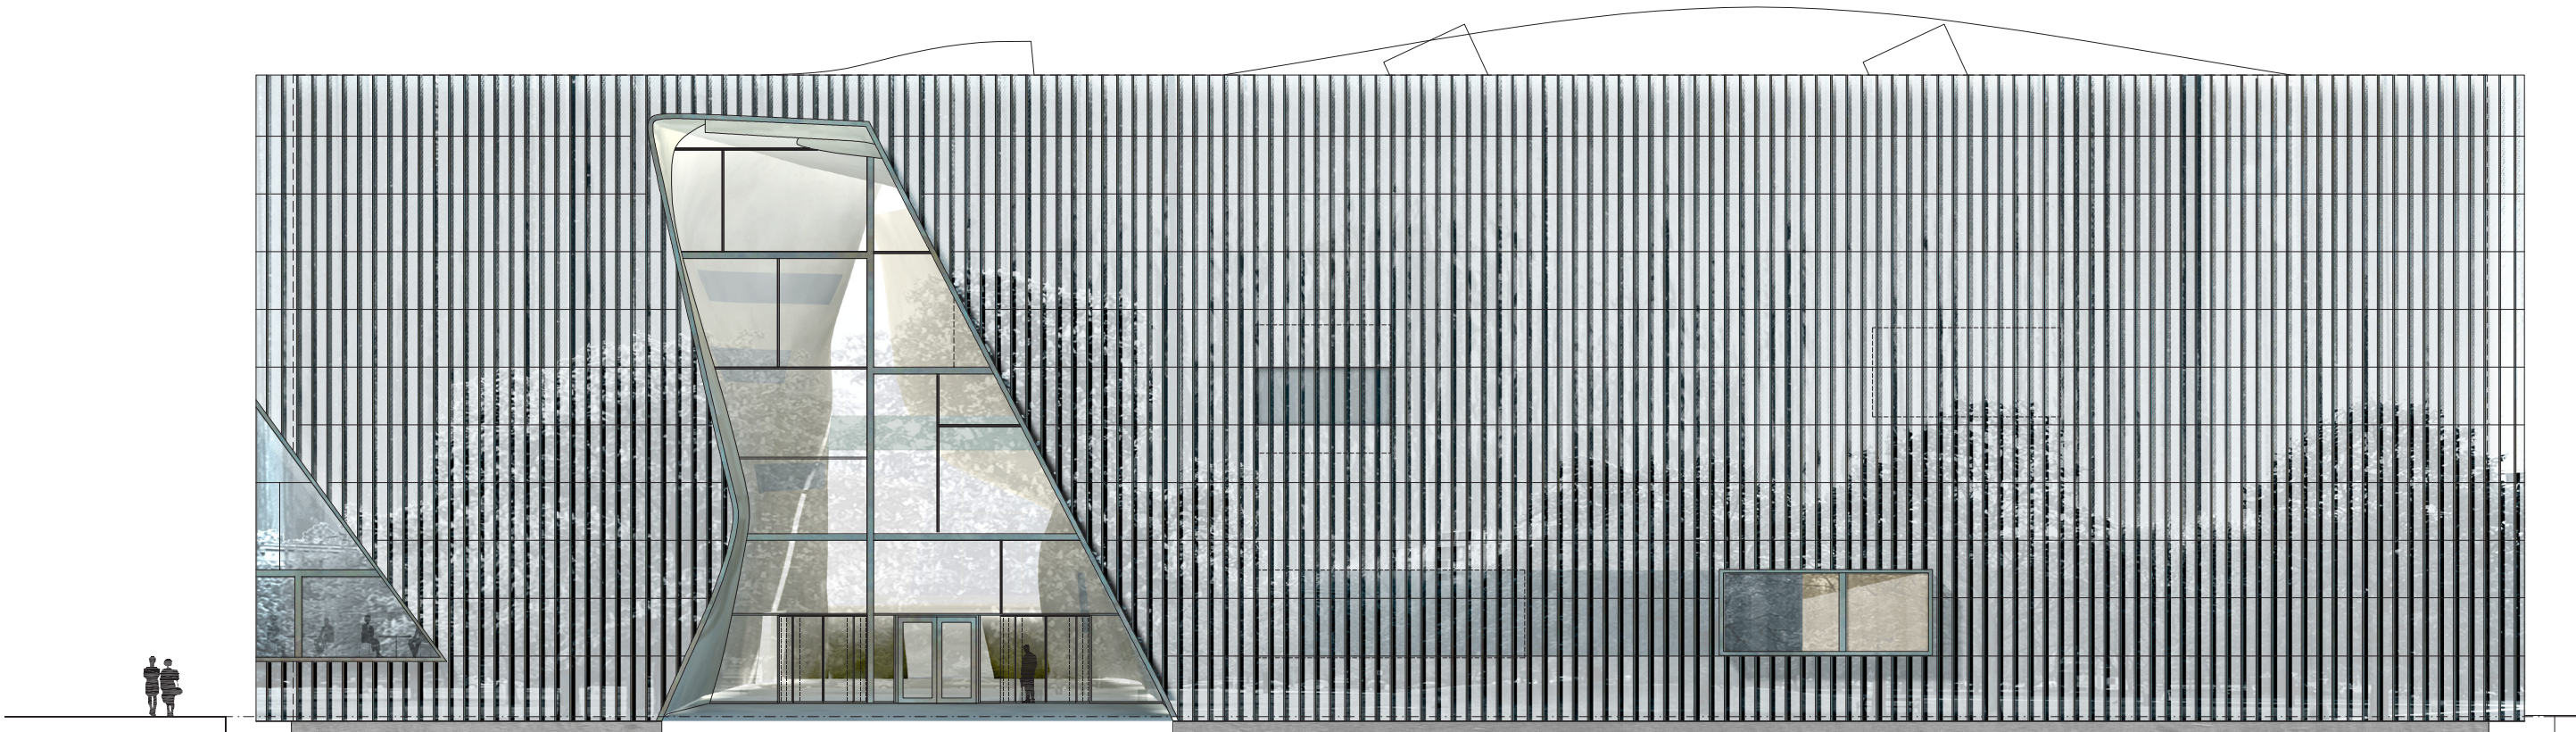

North East Facade 1:200

