

STŘECHA = +21,240

3.NP = +15,250

2A.NP = +11,700

2.NP = +8,100

1A.NP = +4,500

1.NP = ±0,000

1.PP = -3,400



SERVICE TRAINING CENTER (S.T.C.)
NÁVRH STAVBY

ATIKA = +16,425

Škoda Auto

Service
Training
Center

18

17

16

15

14

13a13

12

11

10


9

8

7

6

5

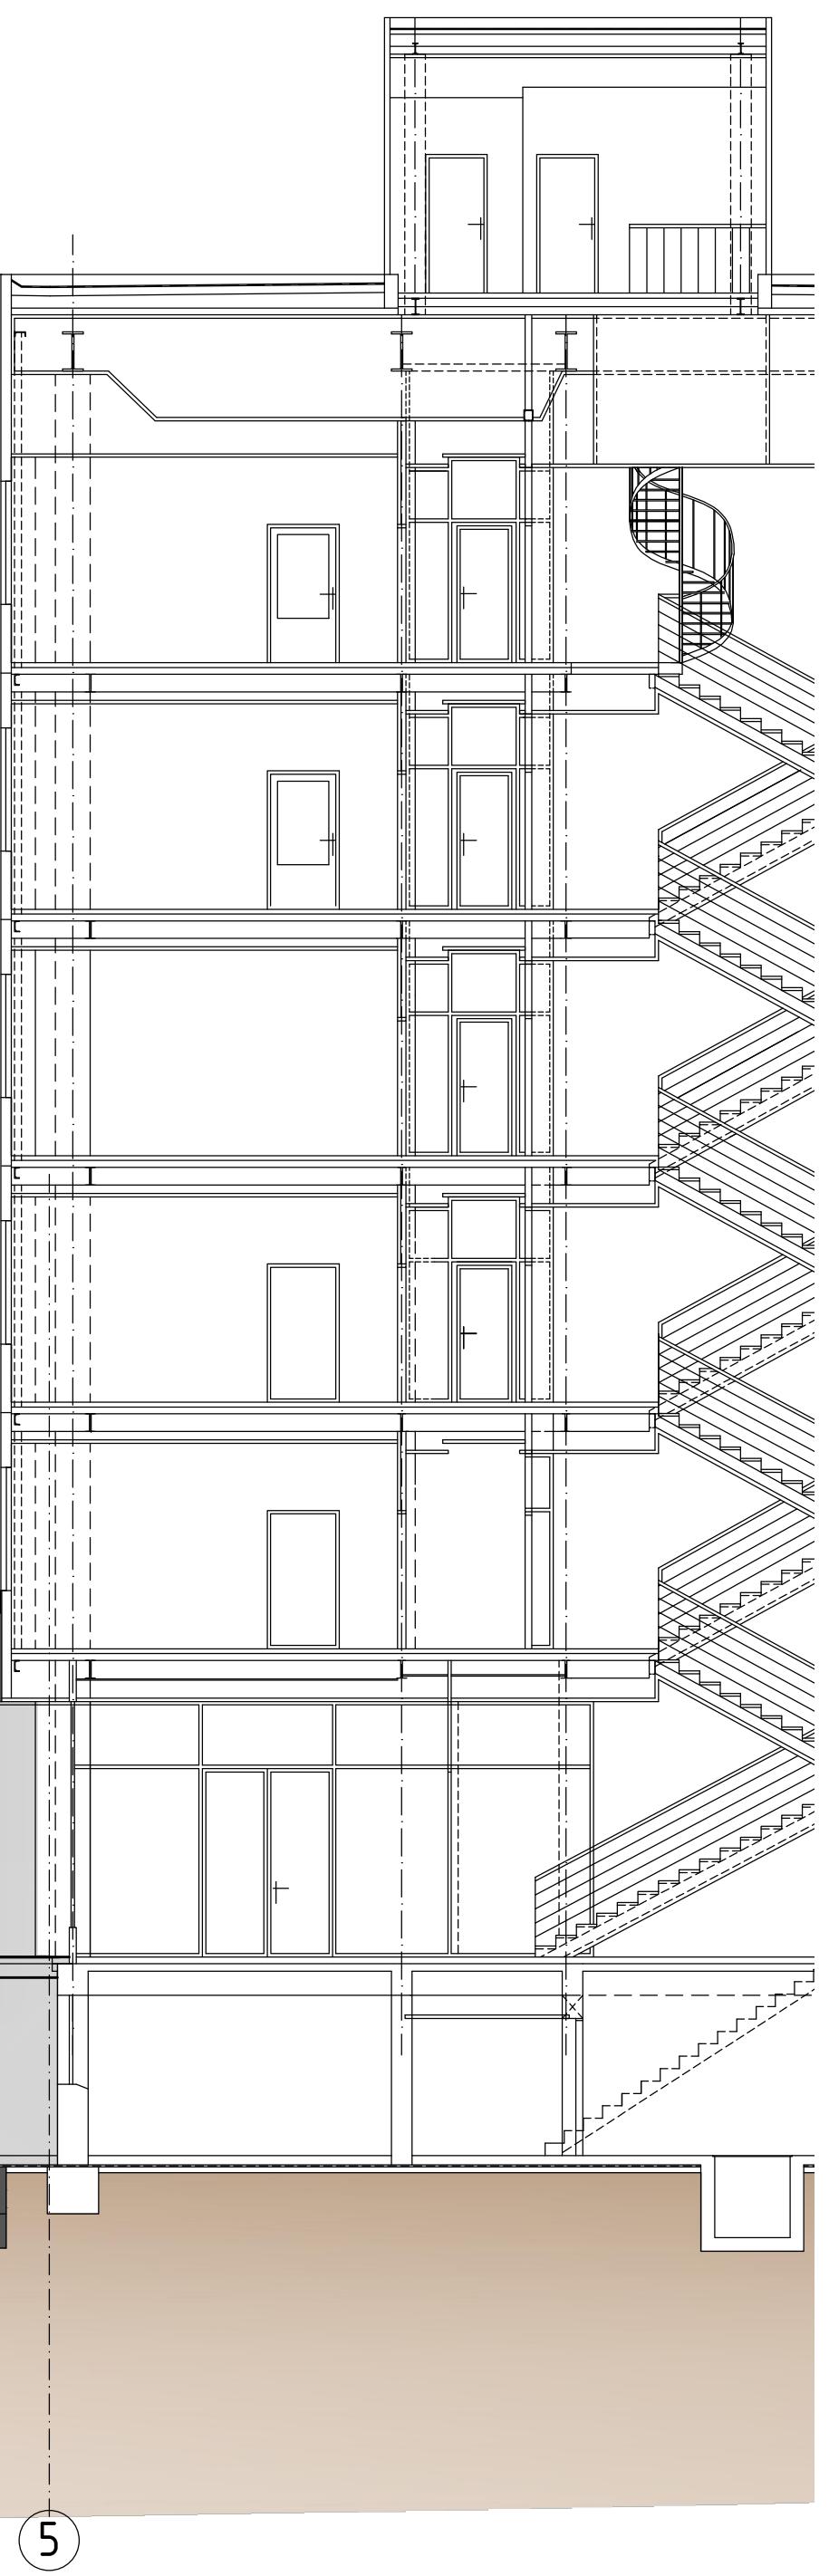

M 1:100

4m

8m

návrh stavby
řez A-A