
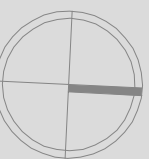


1a.NP\_1st Floor

var1\_1 Tenant  
797,88 m<sup>2</sup>  
53 person

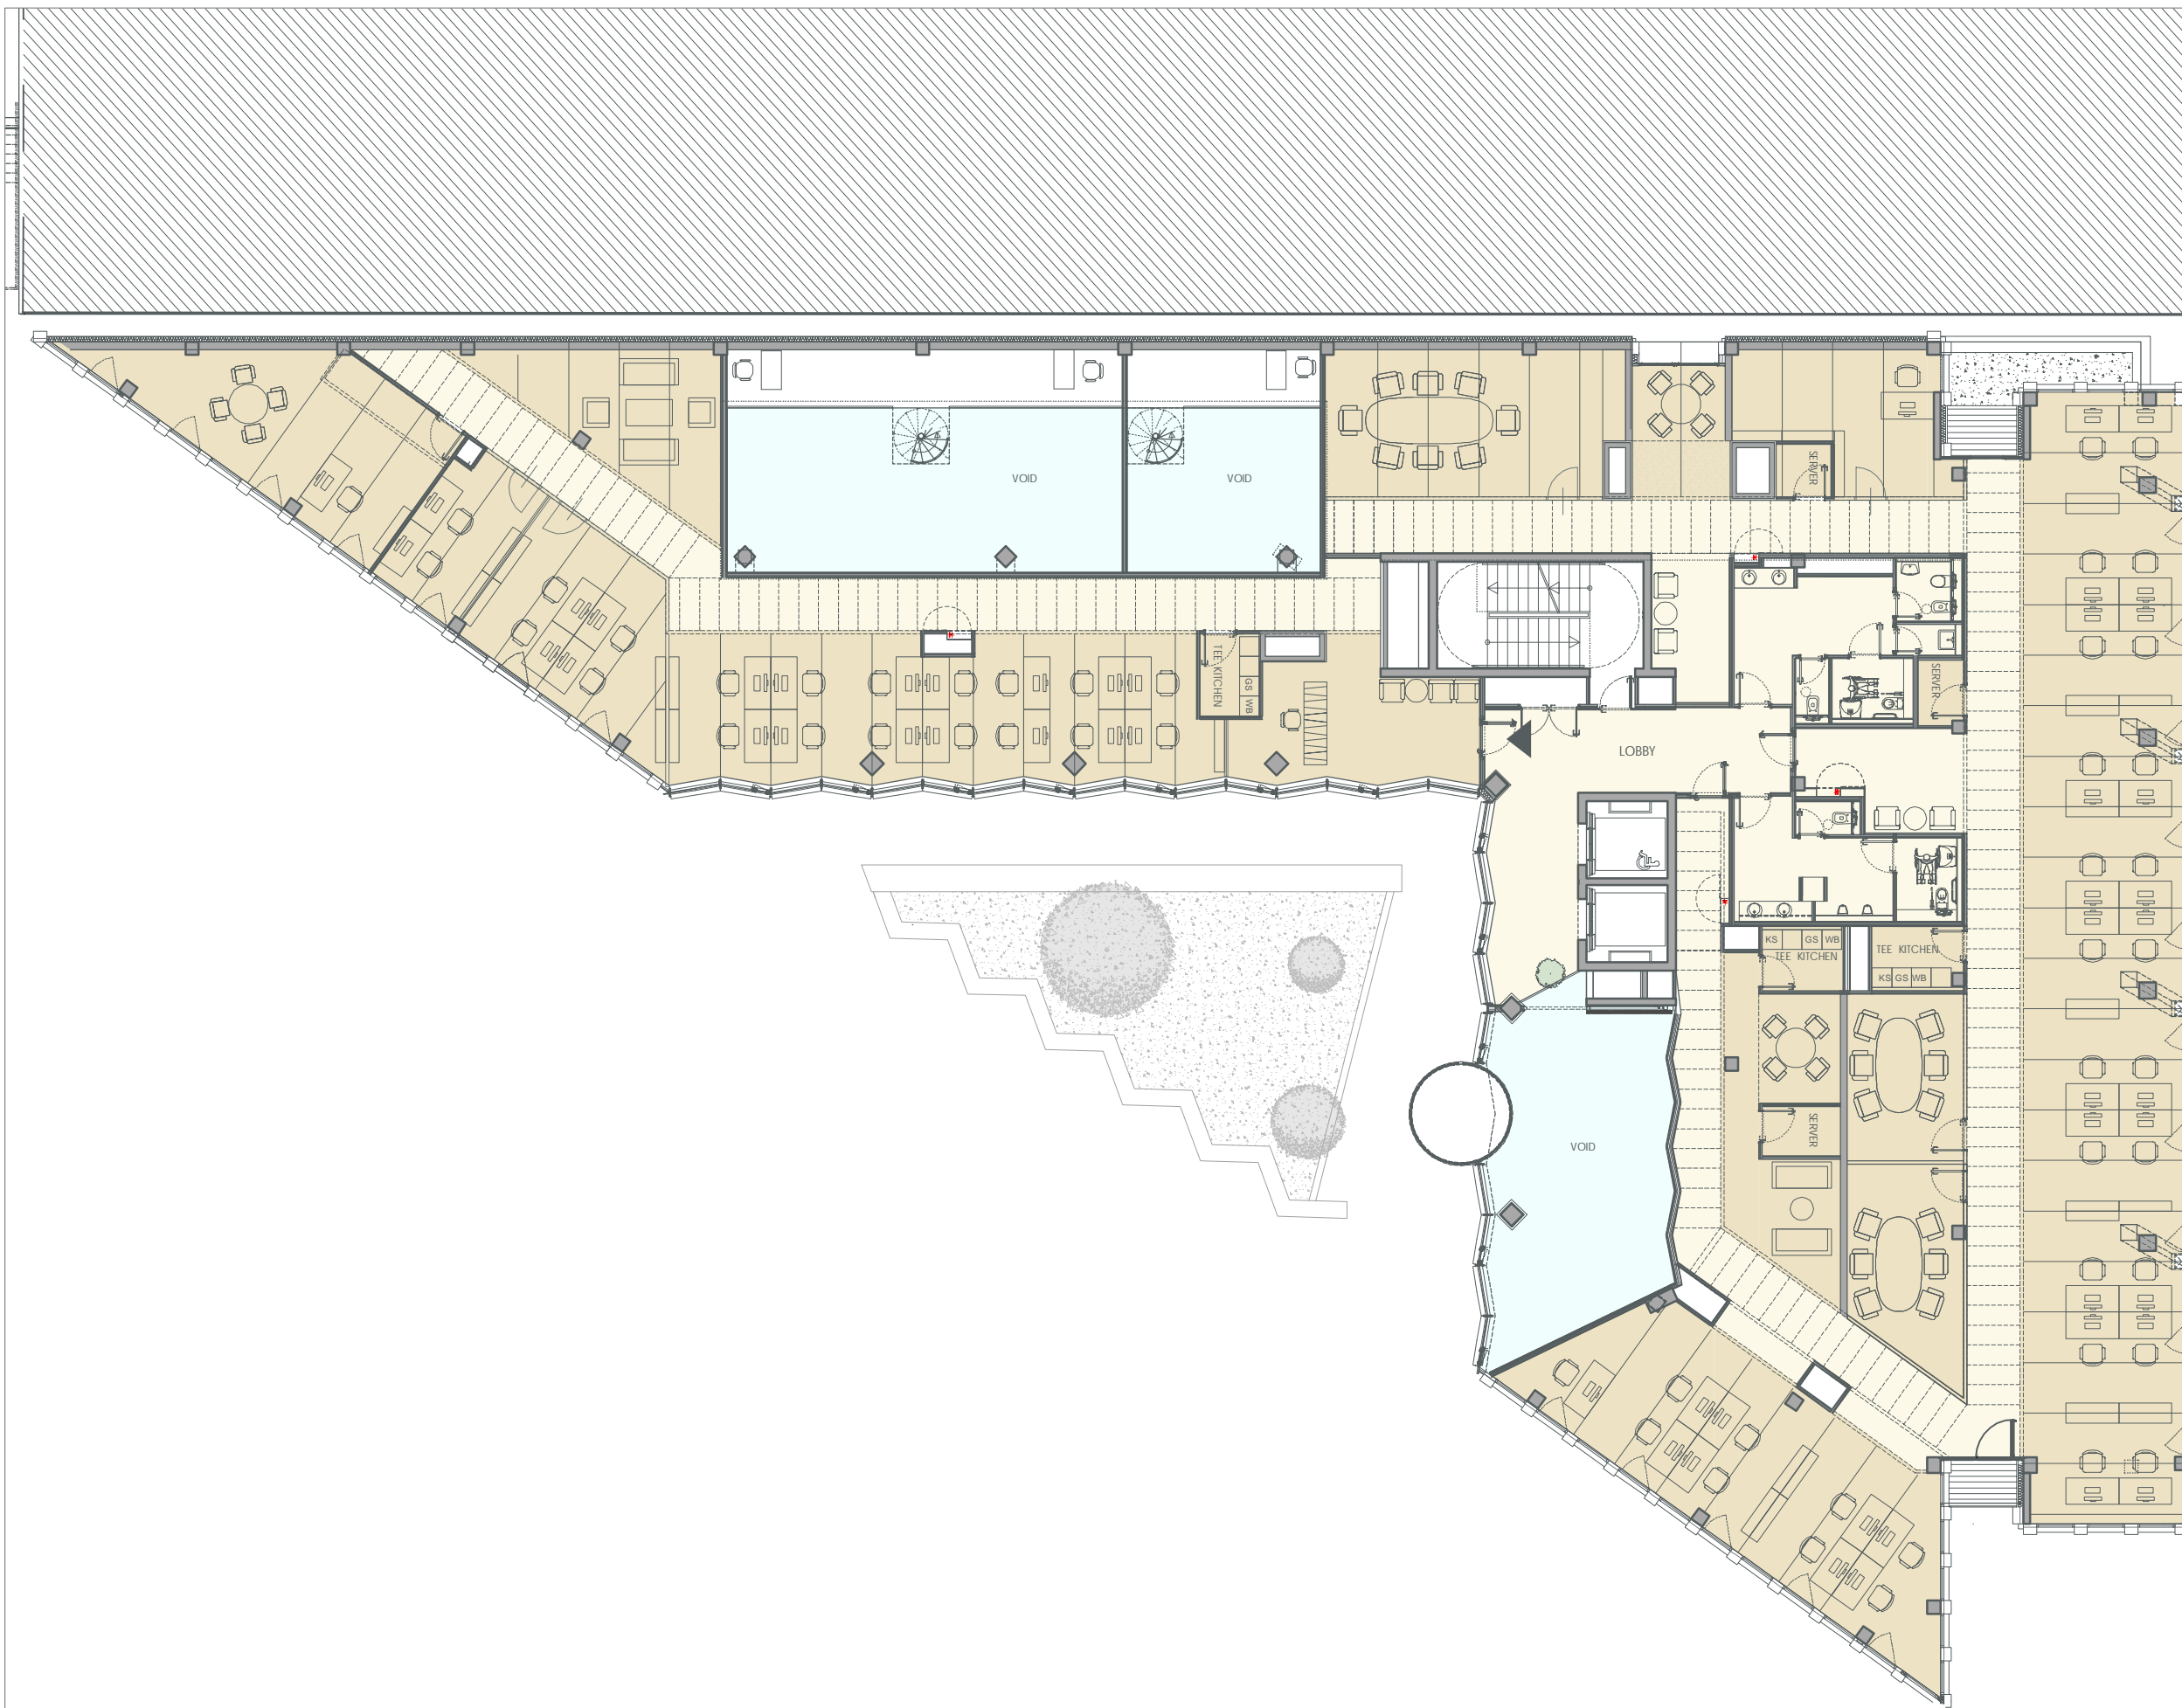

**e.L.ement**

1:200 18.11.2016

© ERNST HOFFMANN

ARCHITEKT Professor DI  
Ziviltechniker GmbH  
A-1020 Vienna Friedensgasse 2  
tel +43 1 720 20 02 fax 20  
architekt@e-hoffmann.at www.e-hoffmann.at