
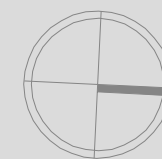


6NP_6th Floor

var1_1 Tenant
905,32 m2
56 person

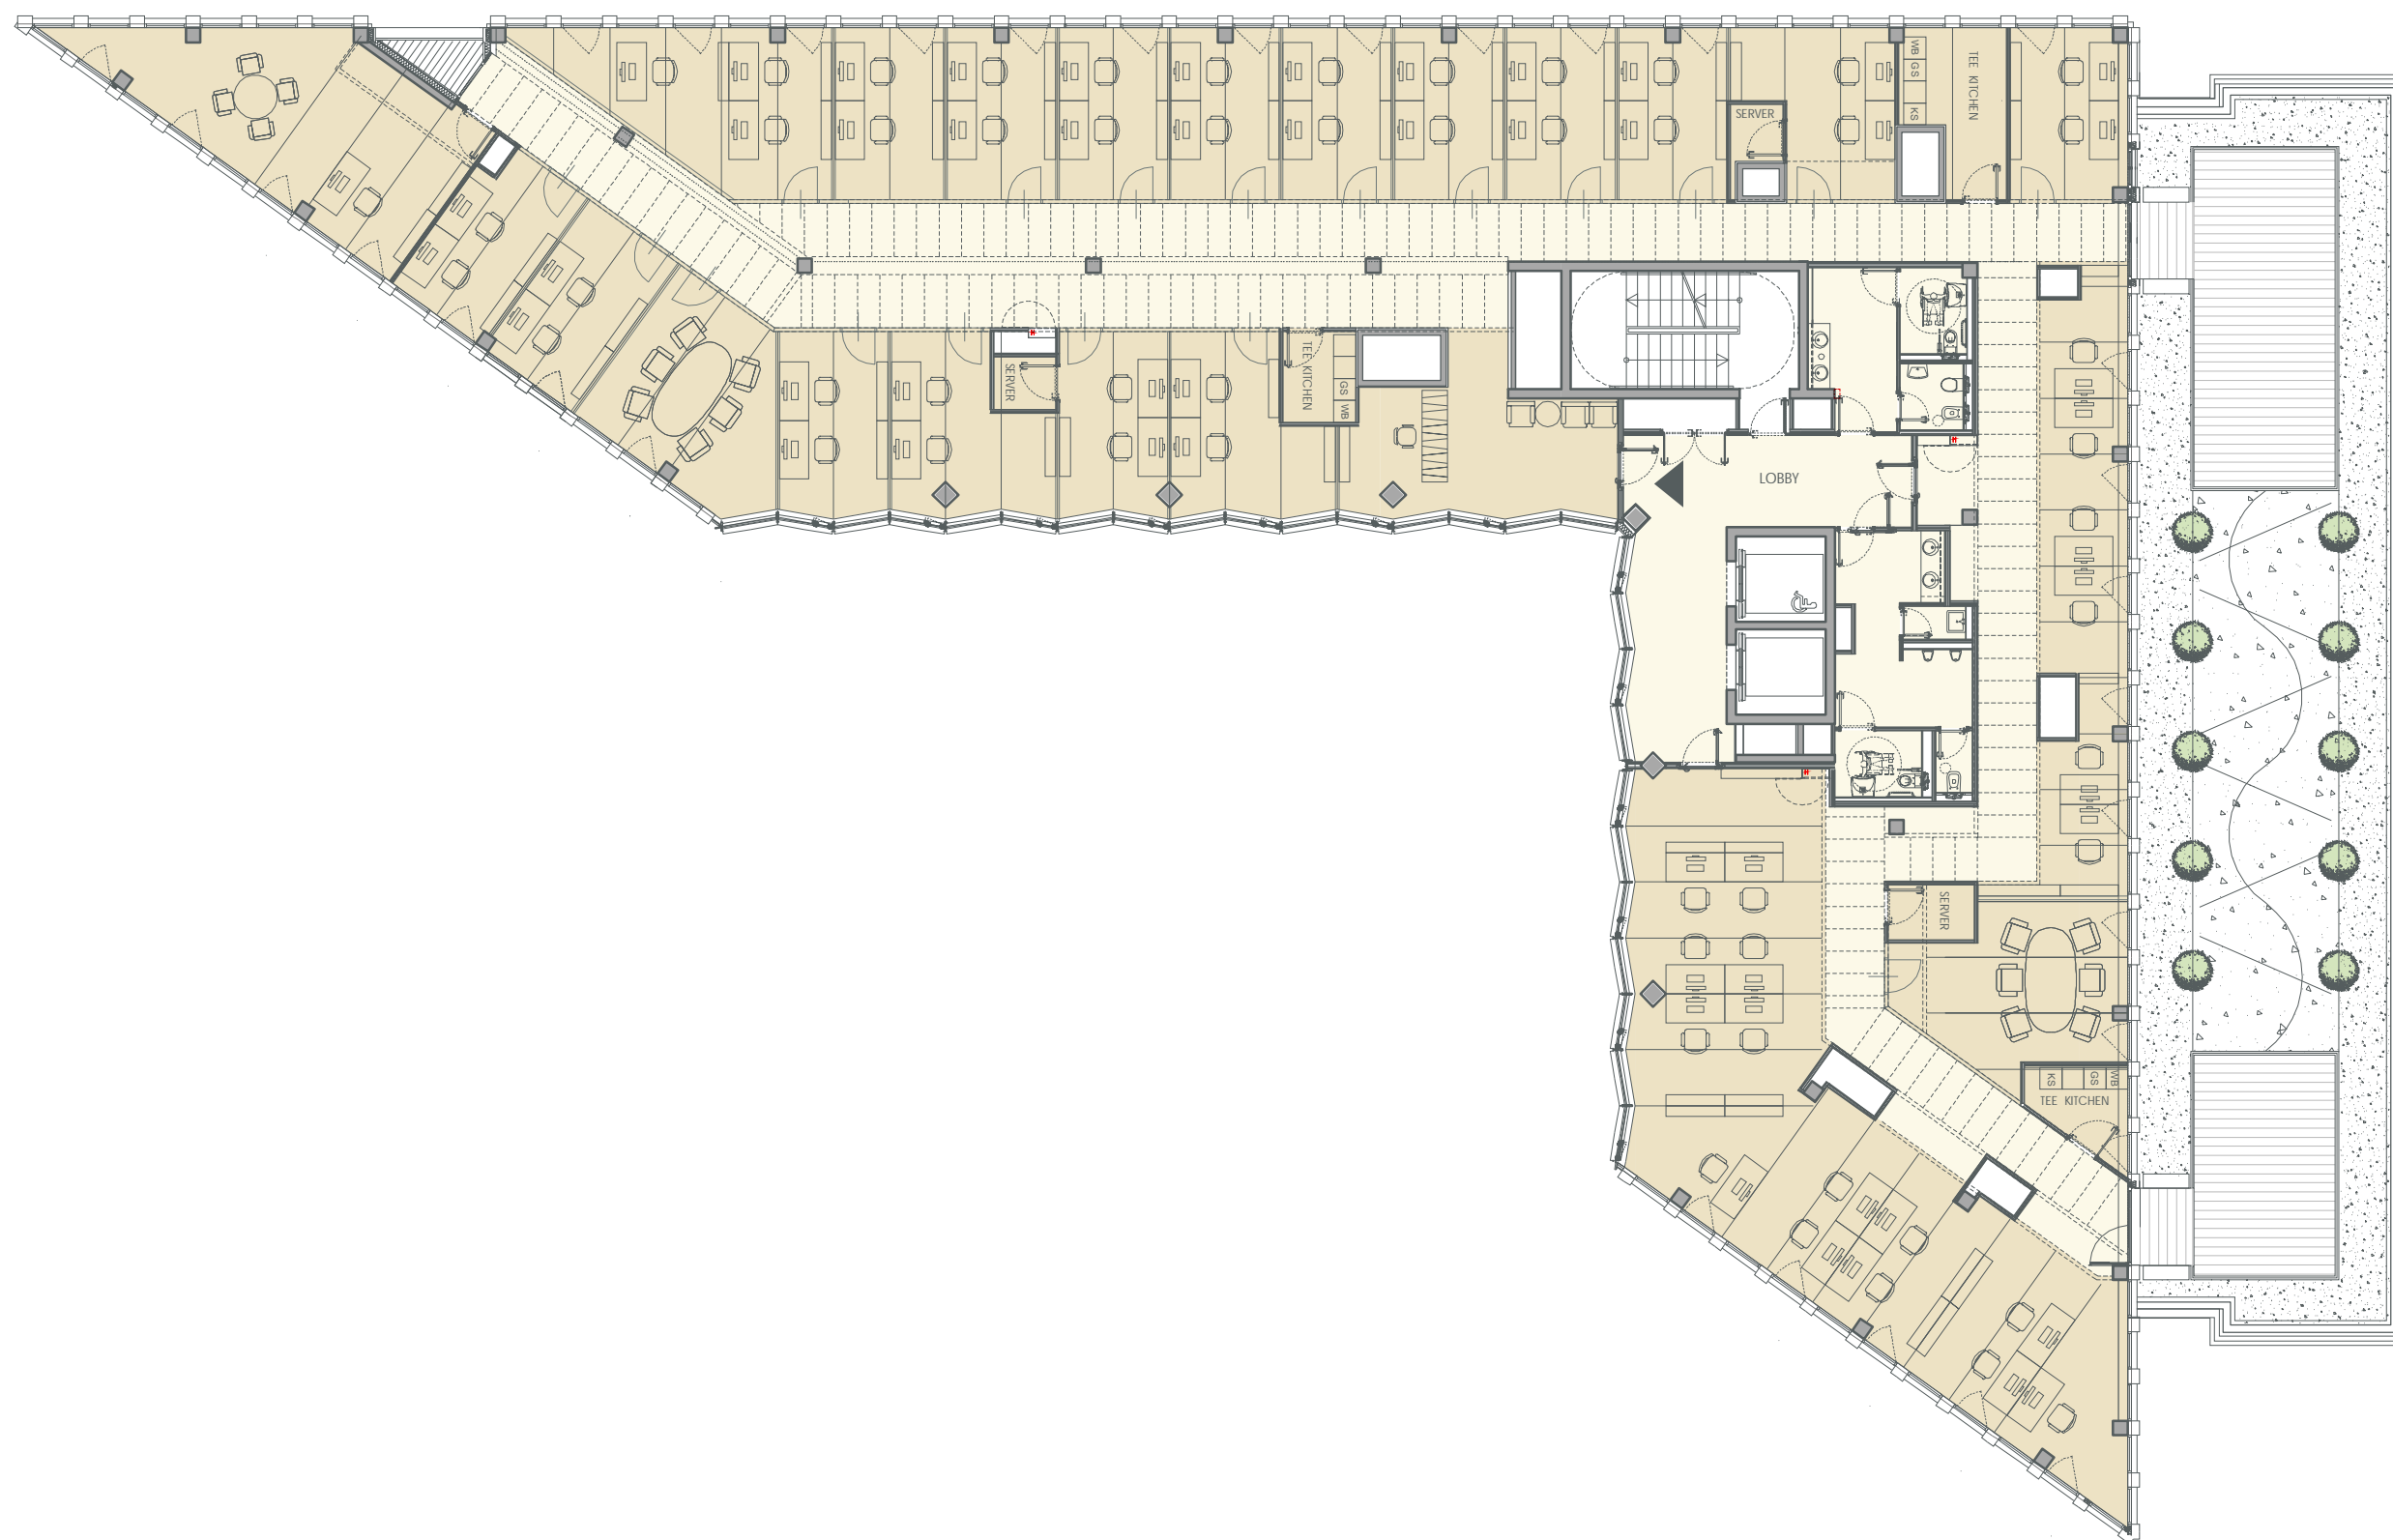

e.L.ement

1:200 18.11.2016

© ERNST HOFFMANN

ARCHITEKT Professor DI
Ziviltechniker GmbH
A-1020 Vienna Friedensgasse 2
tel +43 1 720 20 02 fax 20
architekt@e-hoffmann.at www.e-hoffmann.at