


CITY PARK JIHLAVA

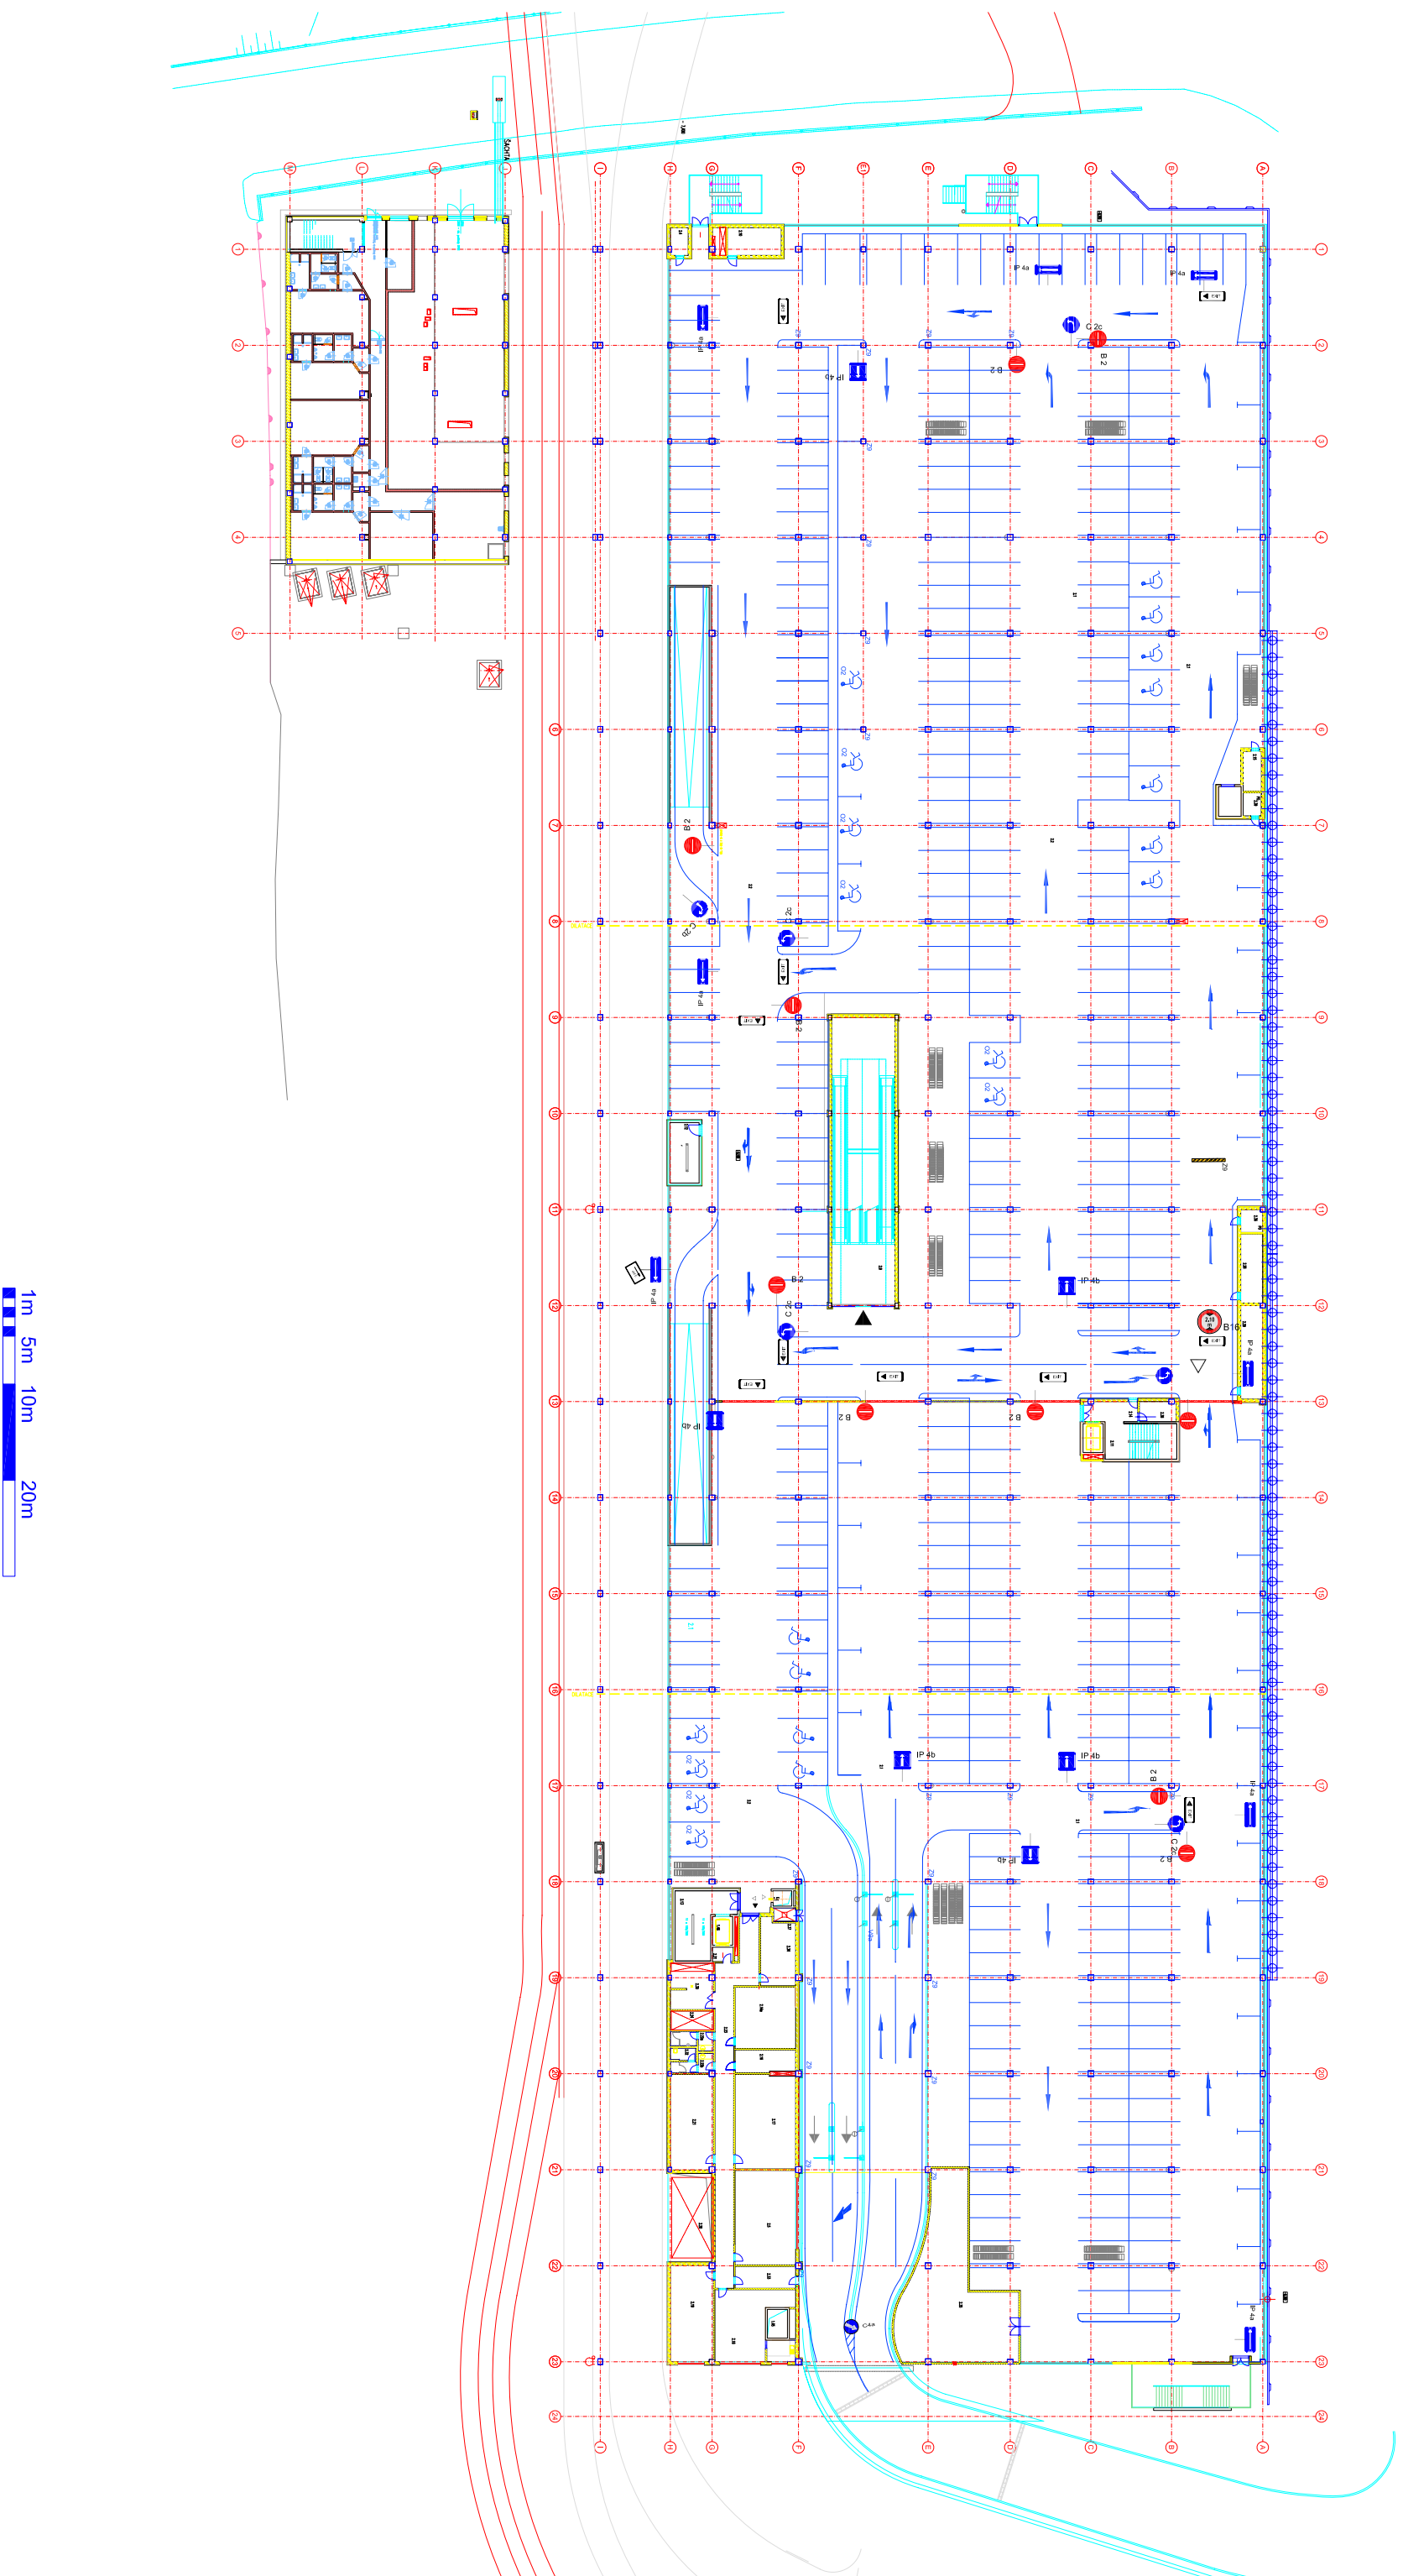

2.PP - púďorys