


CITY PARK JIHLAVA

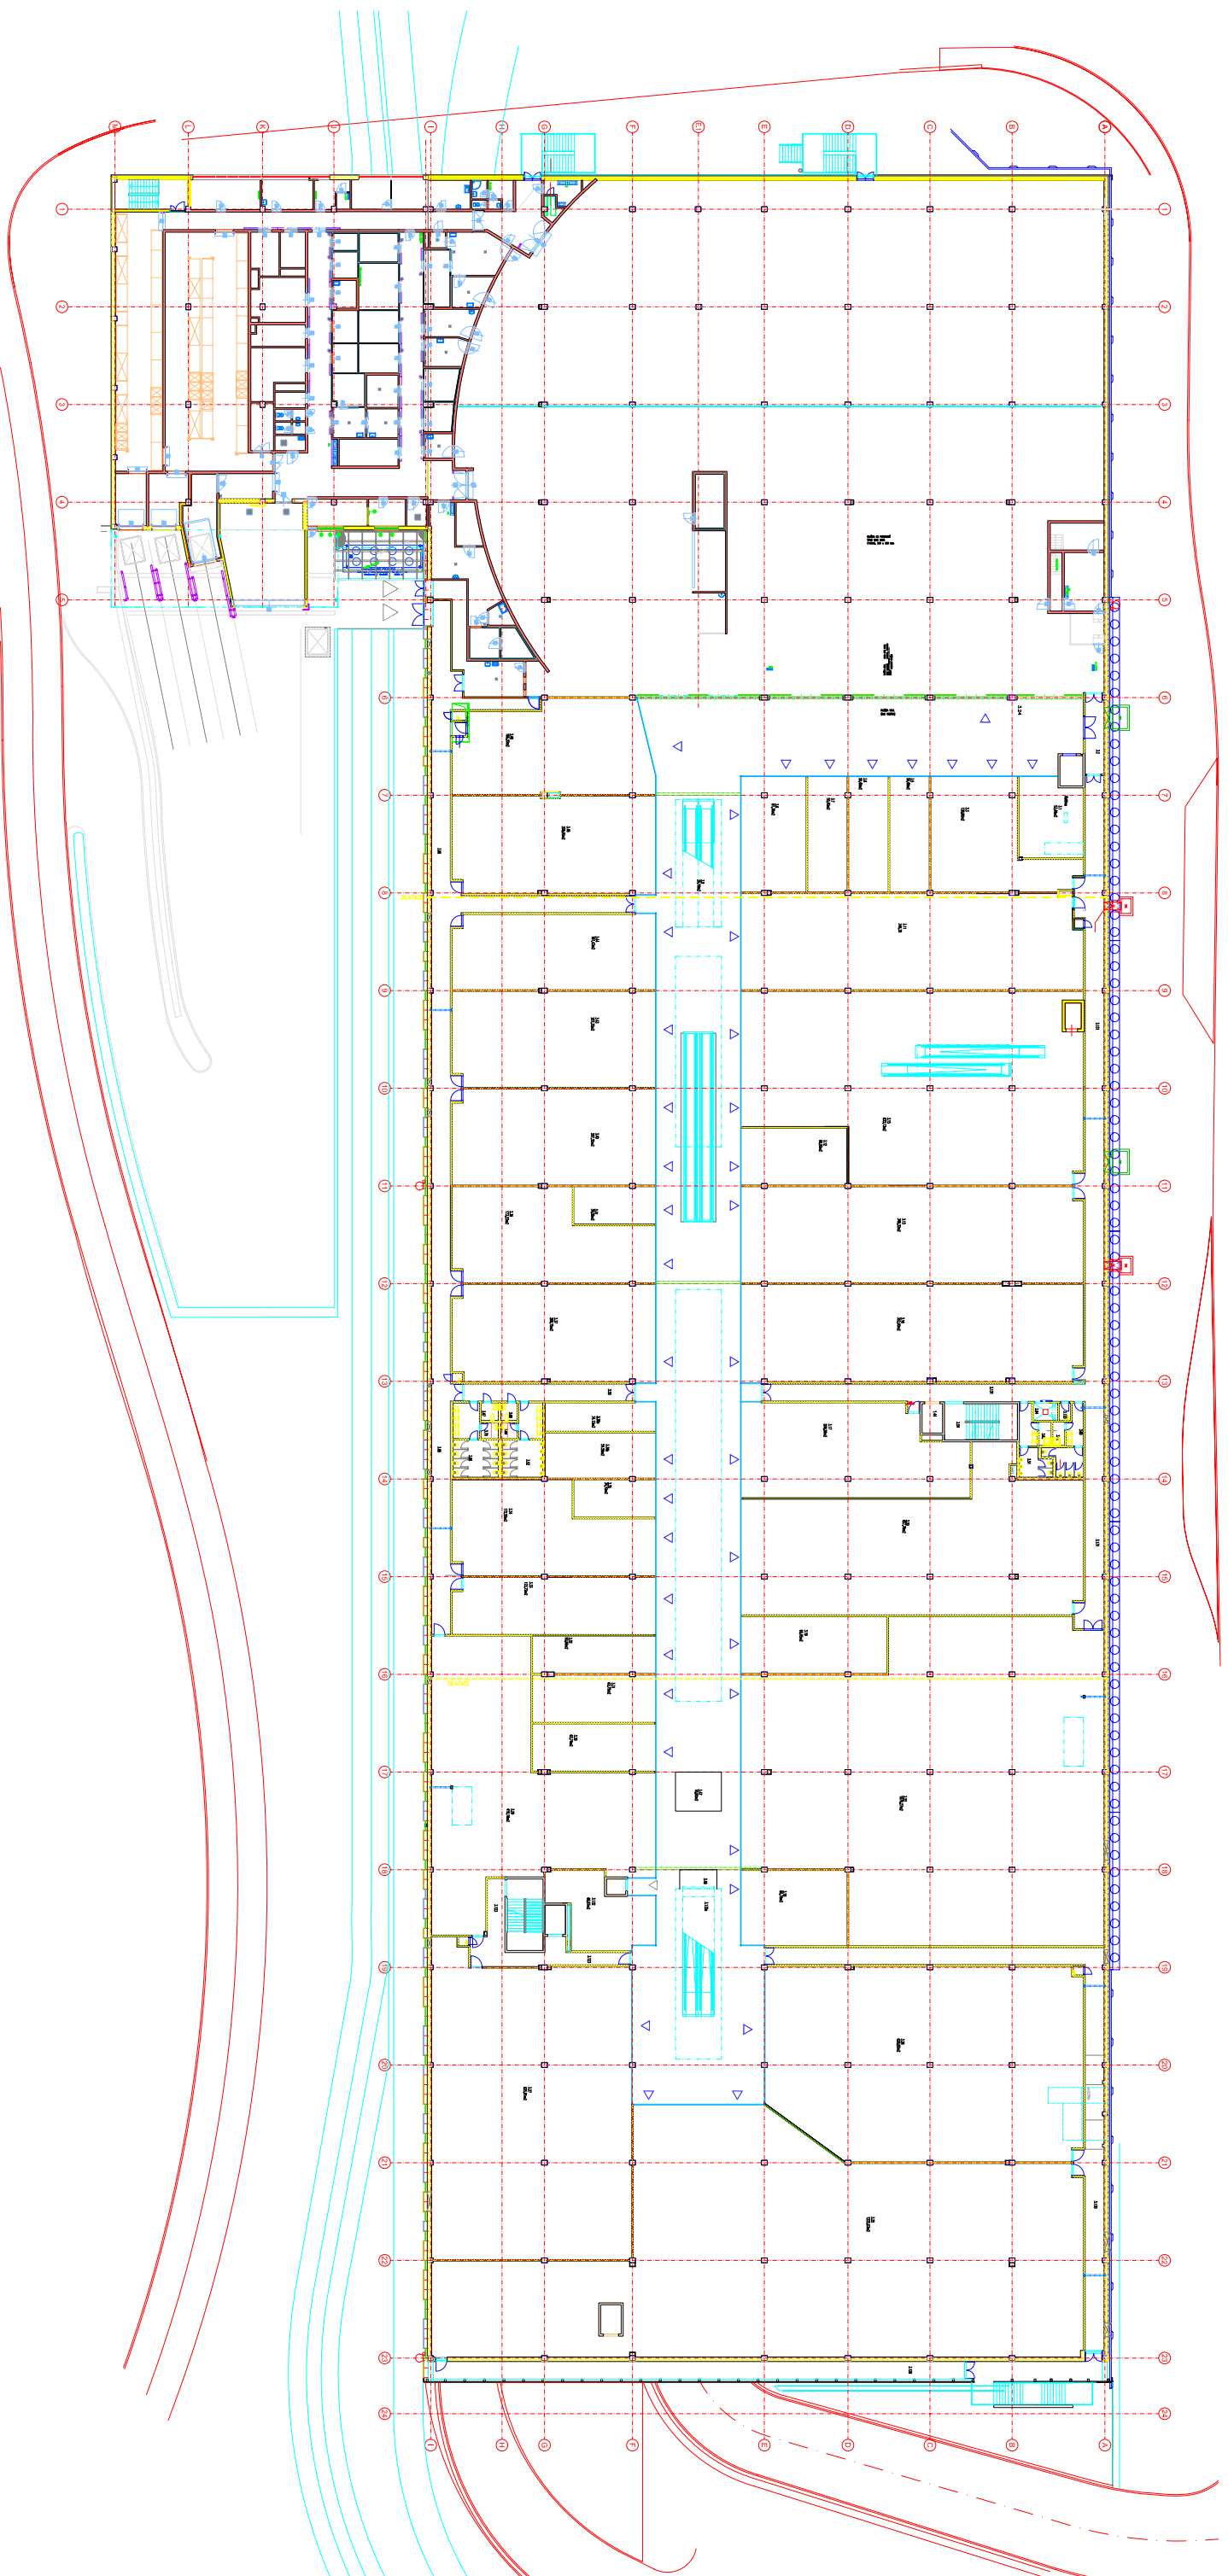

1.PP - púďorys