


CITY PARK JIHLAVA

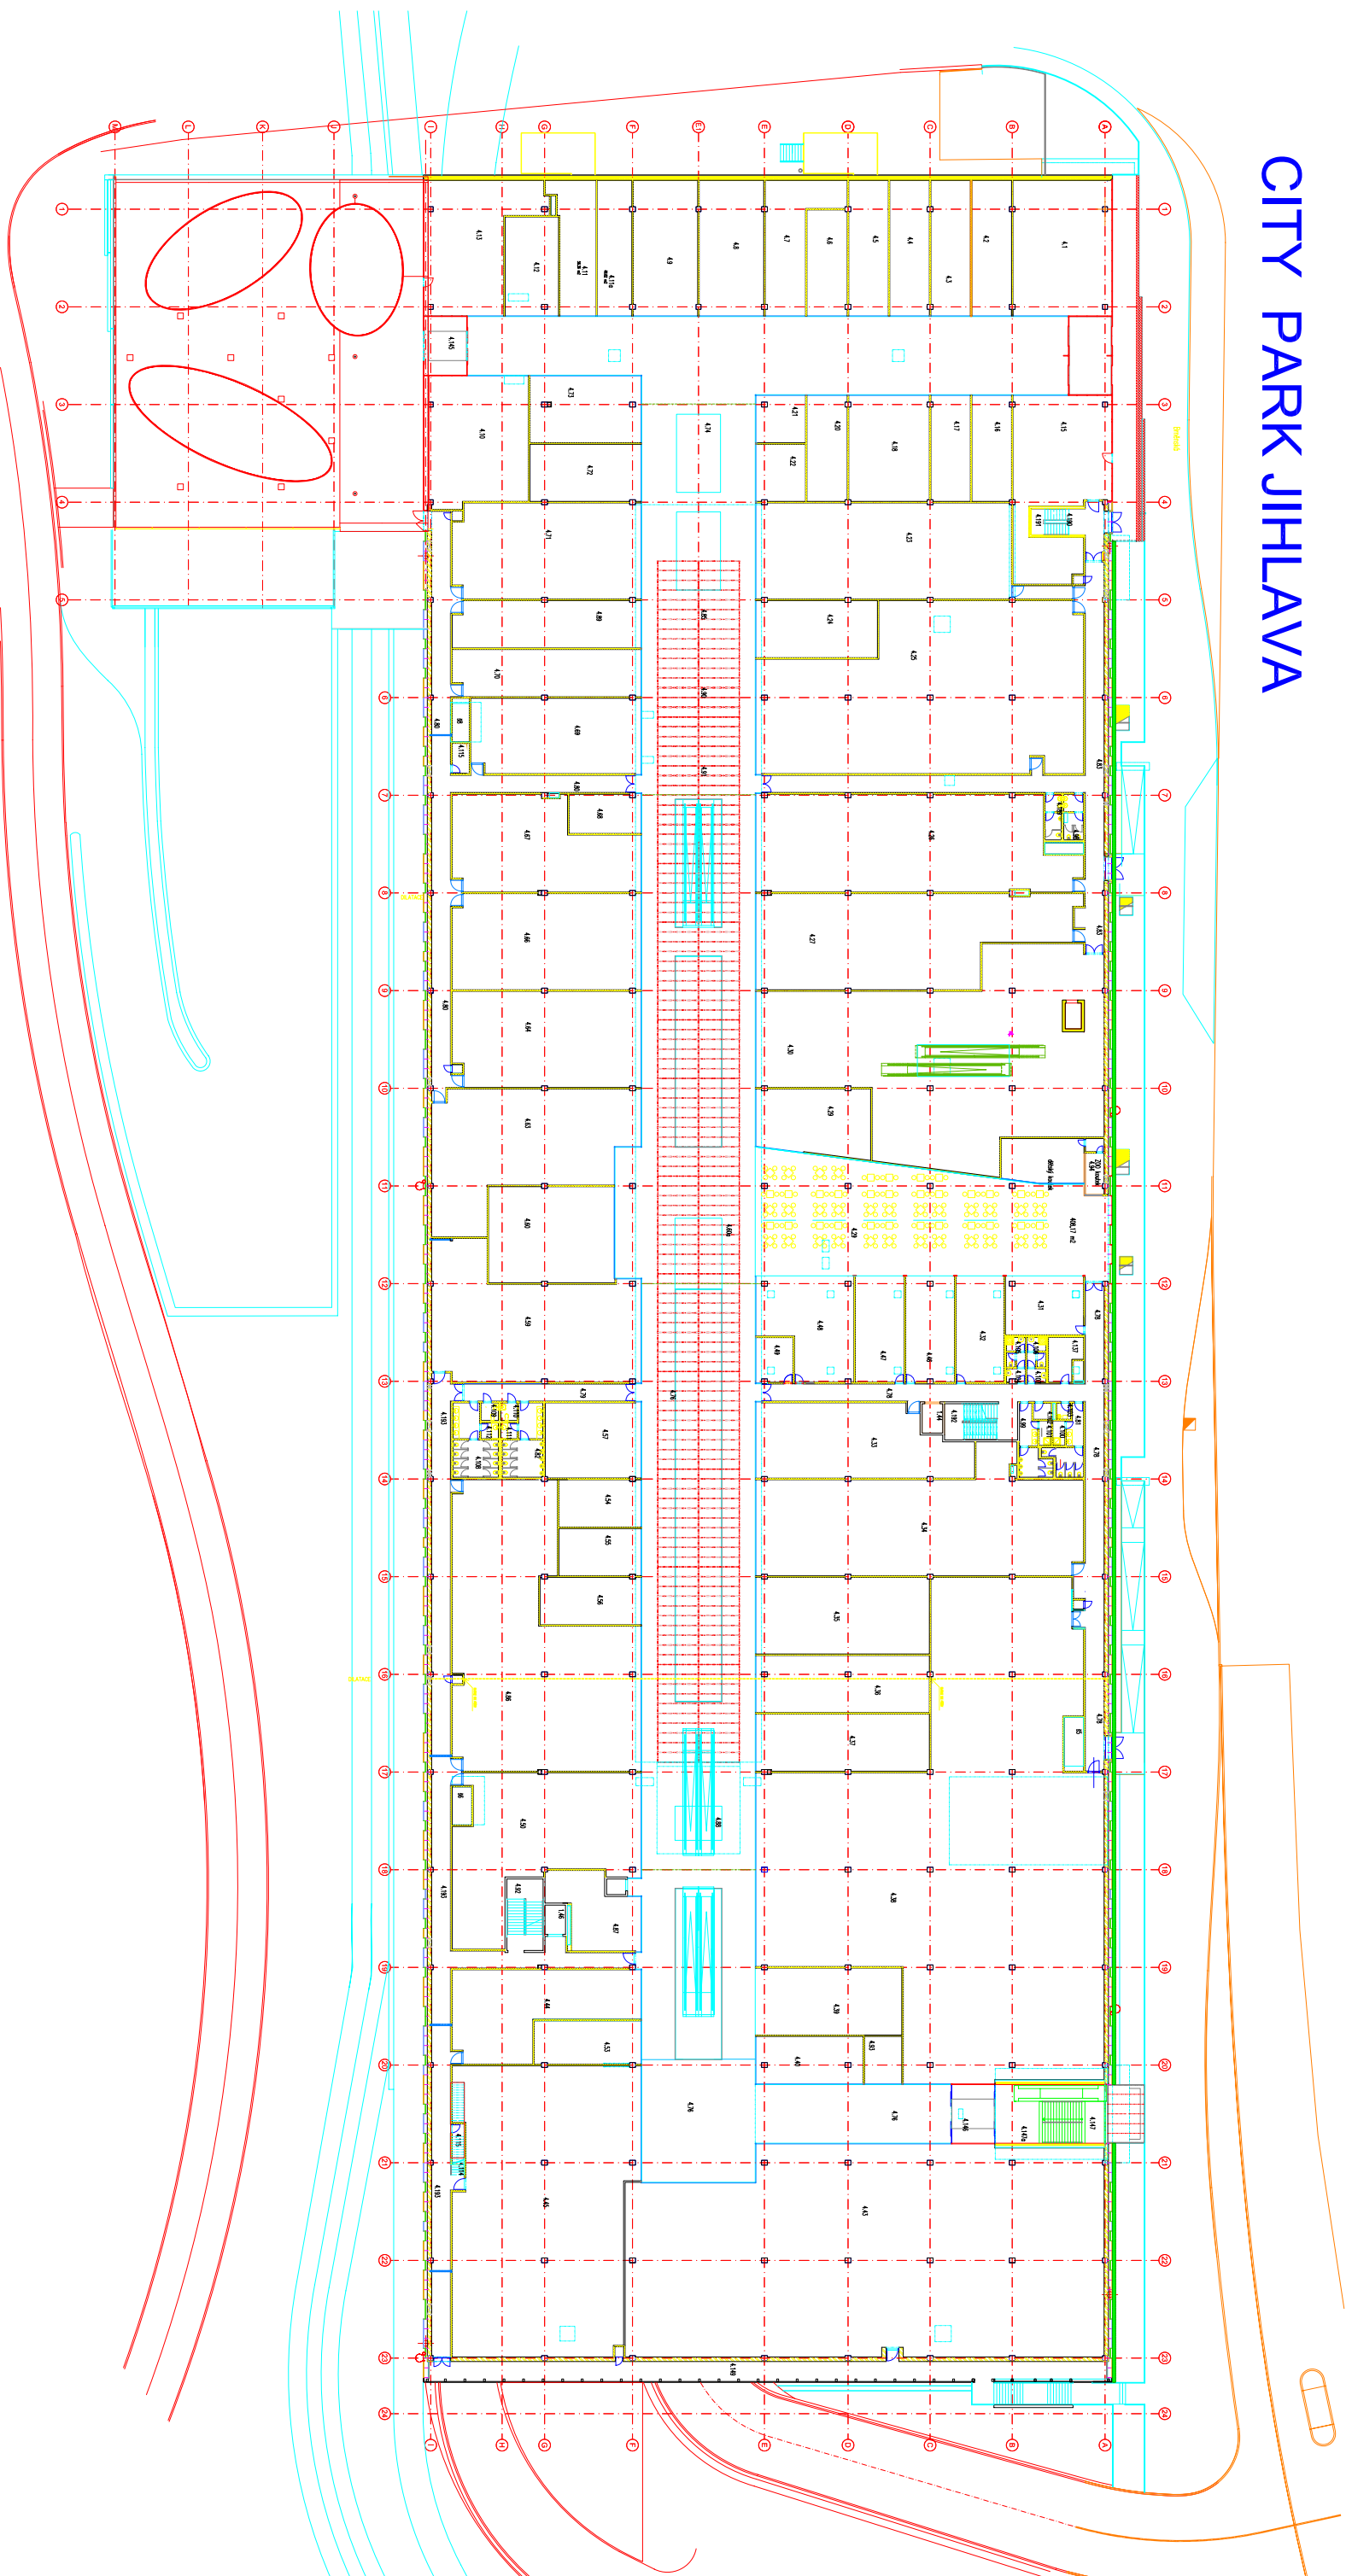

1.NP - púďorys