


CITY PARK JIHLAVA

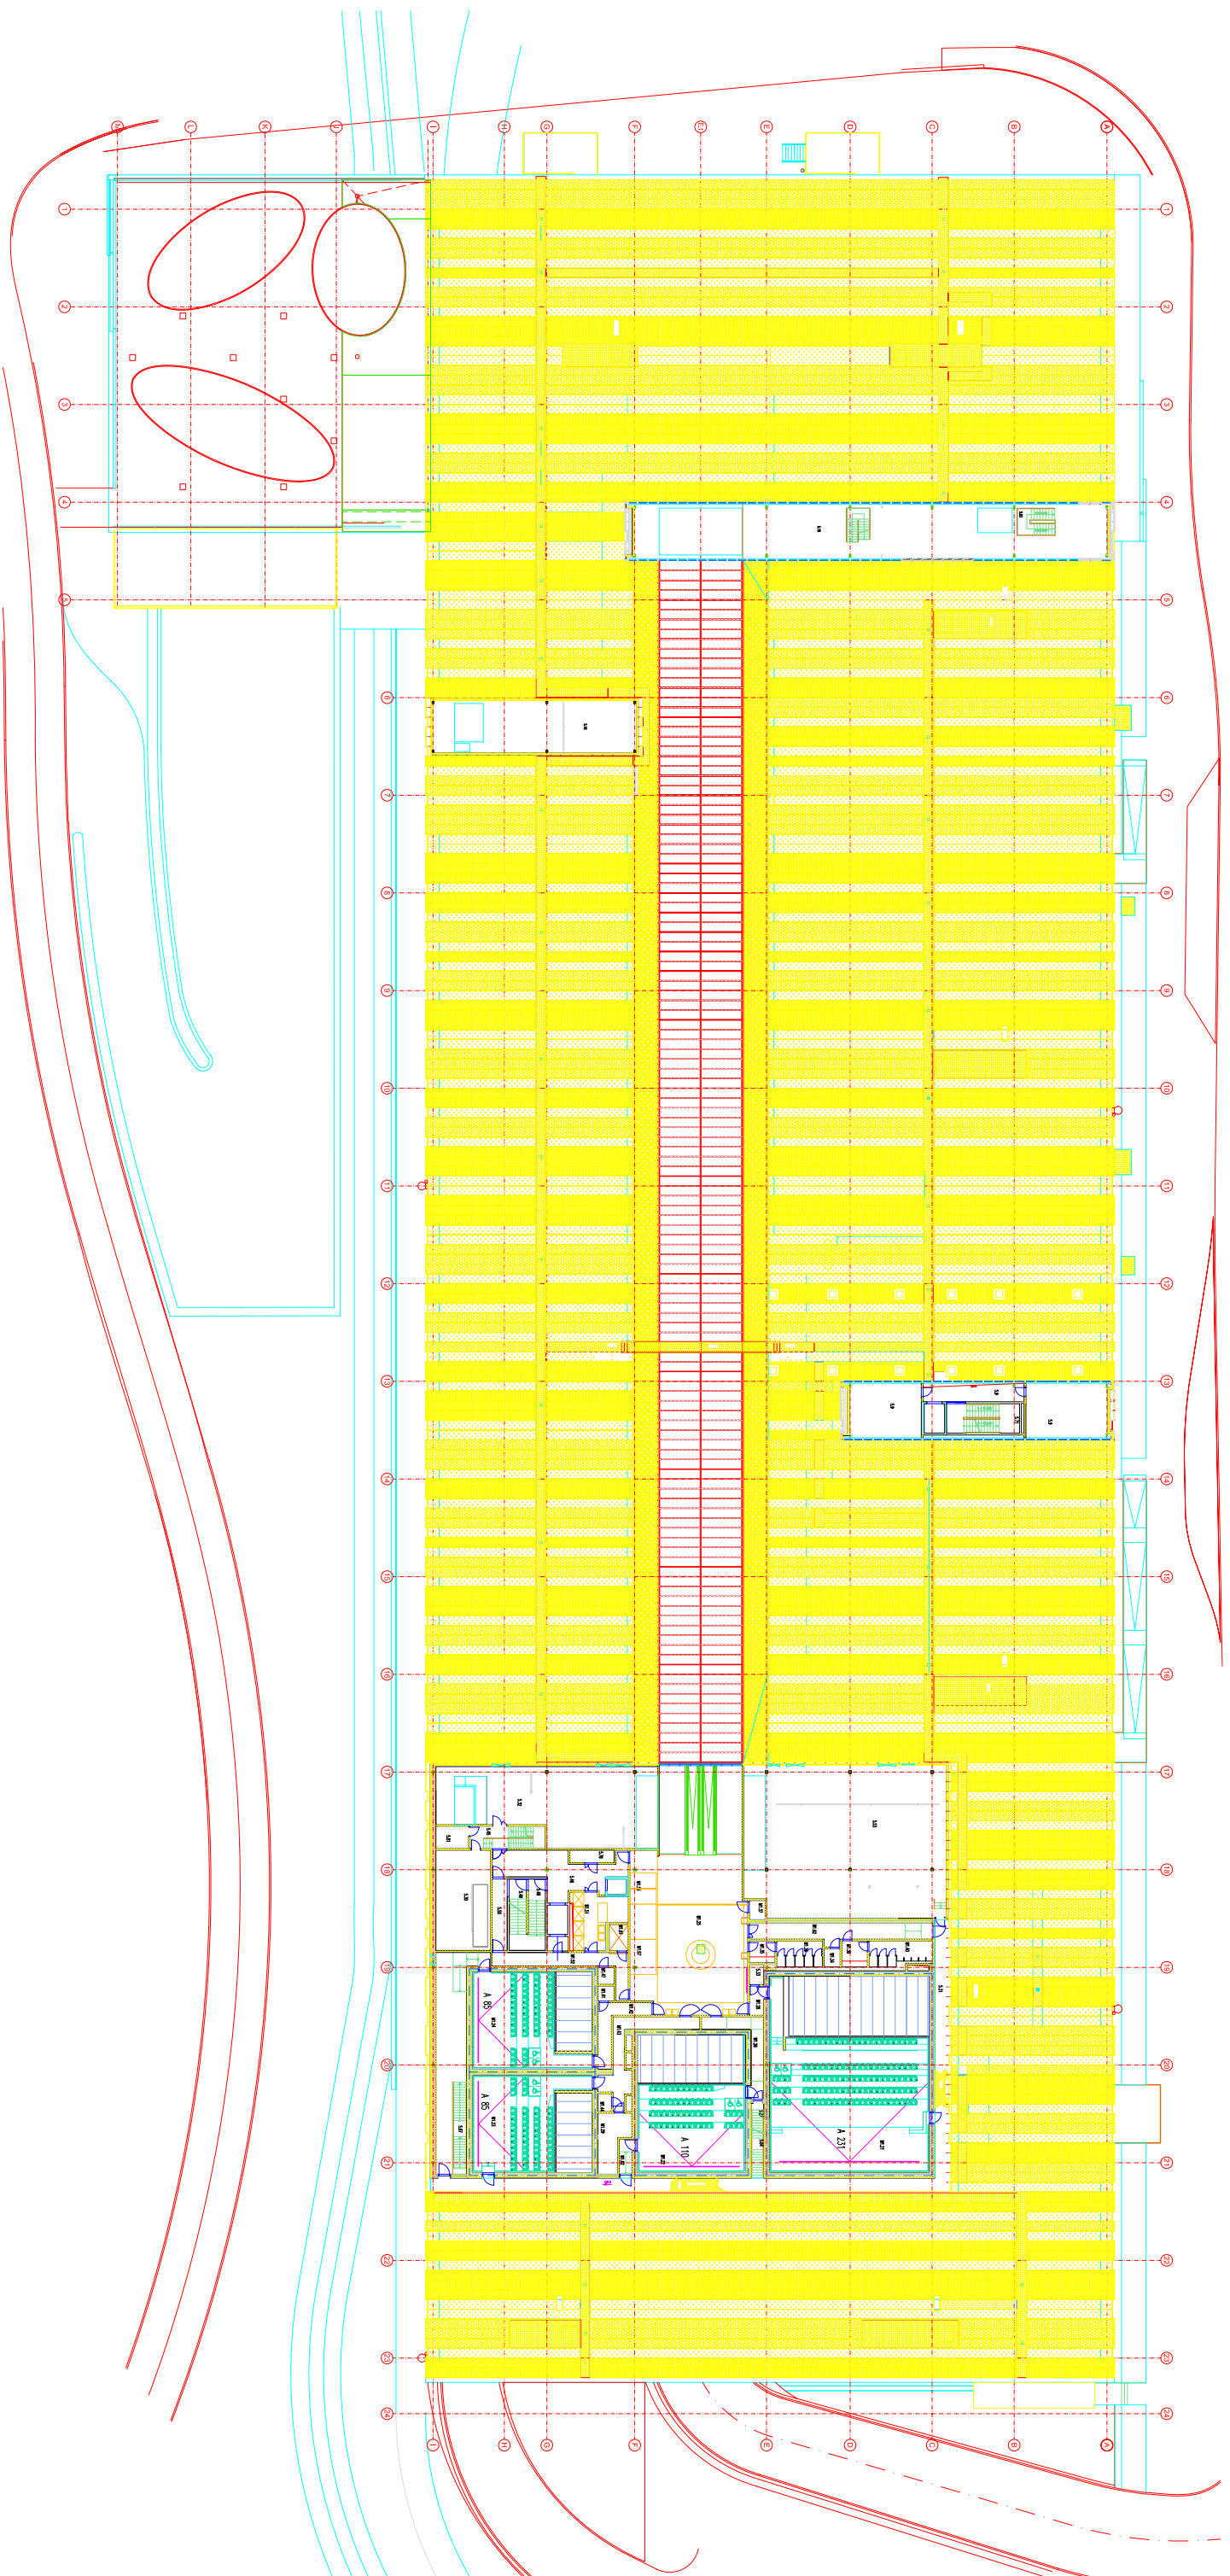

2.NP - púďdorys