


# CITY PARK JIHLAVA

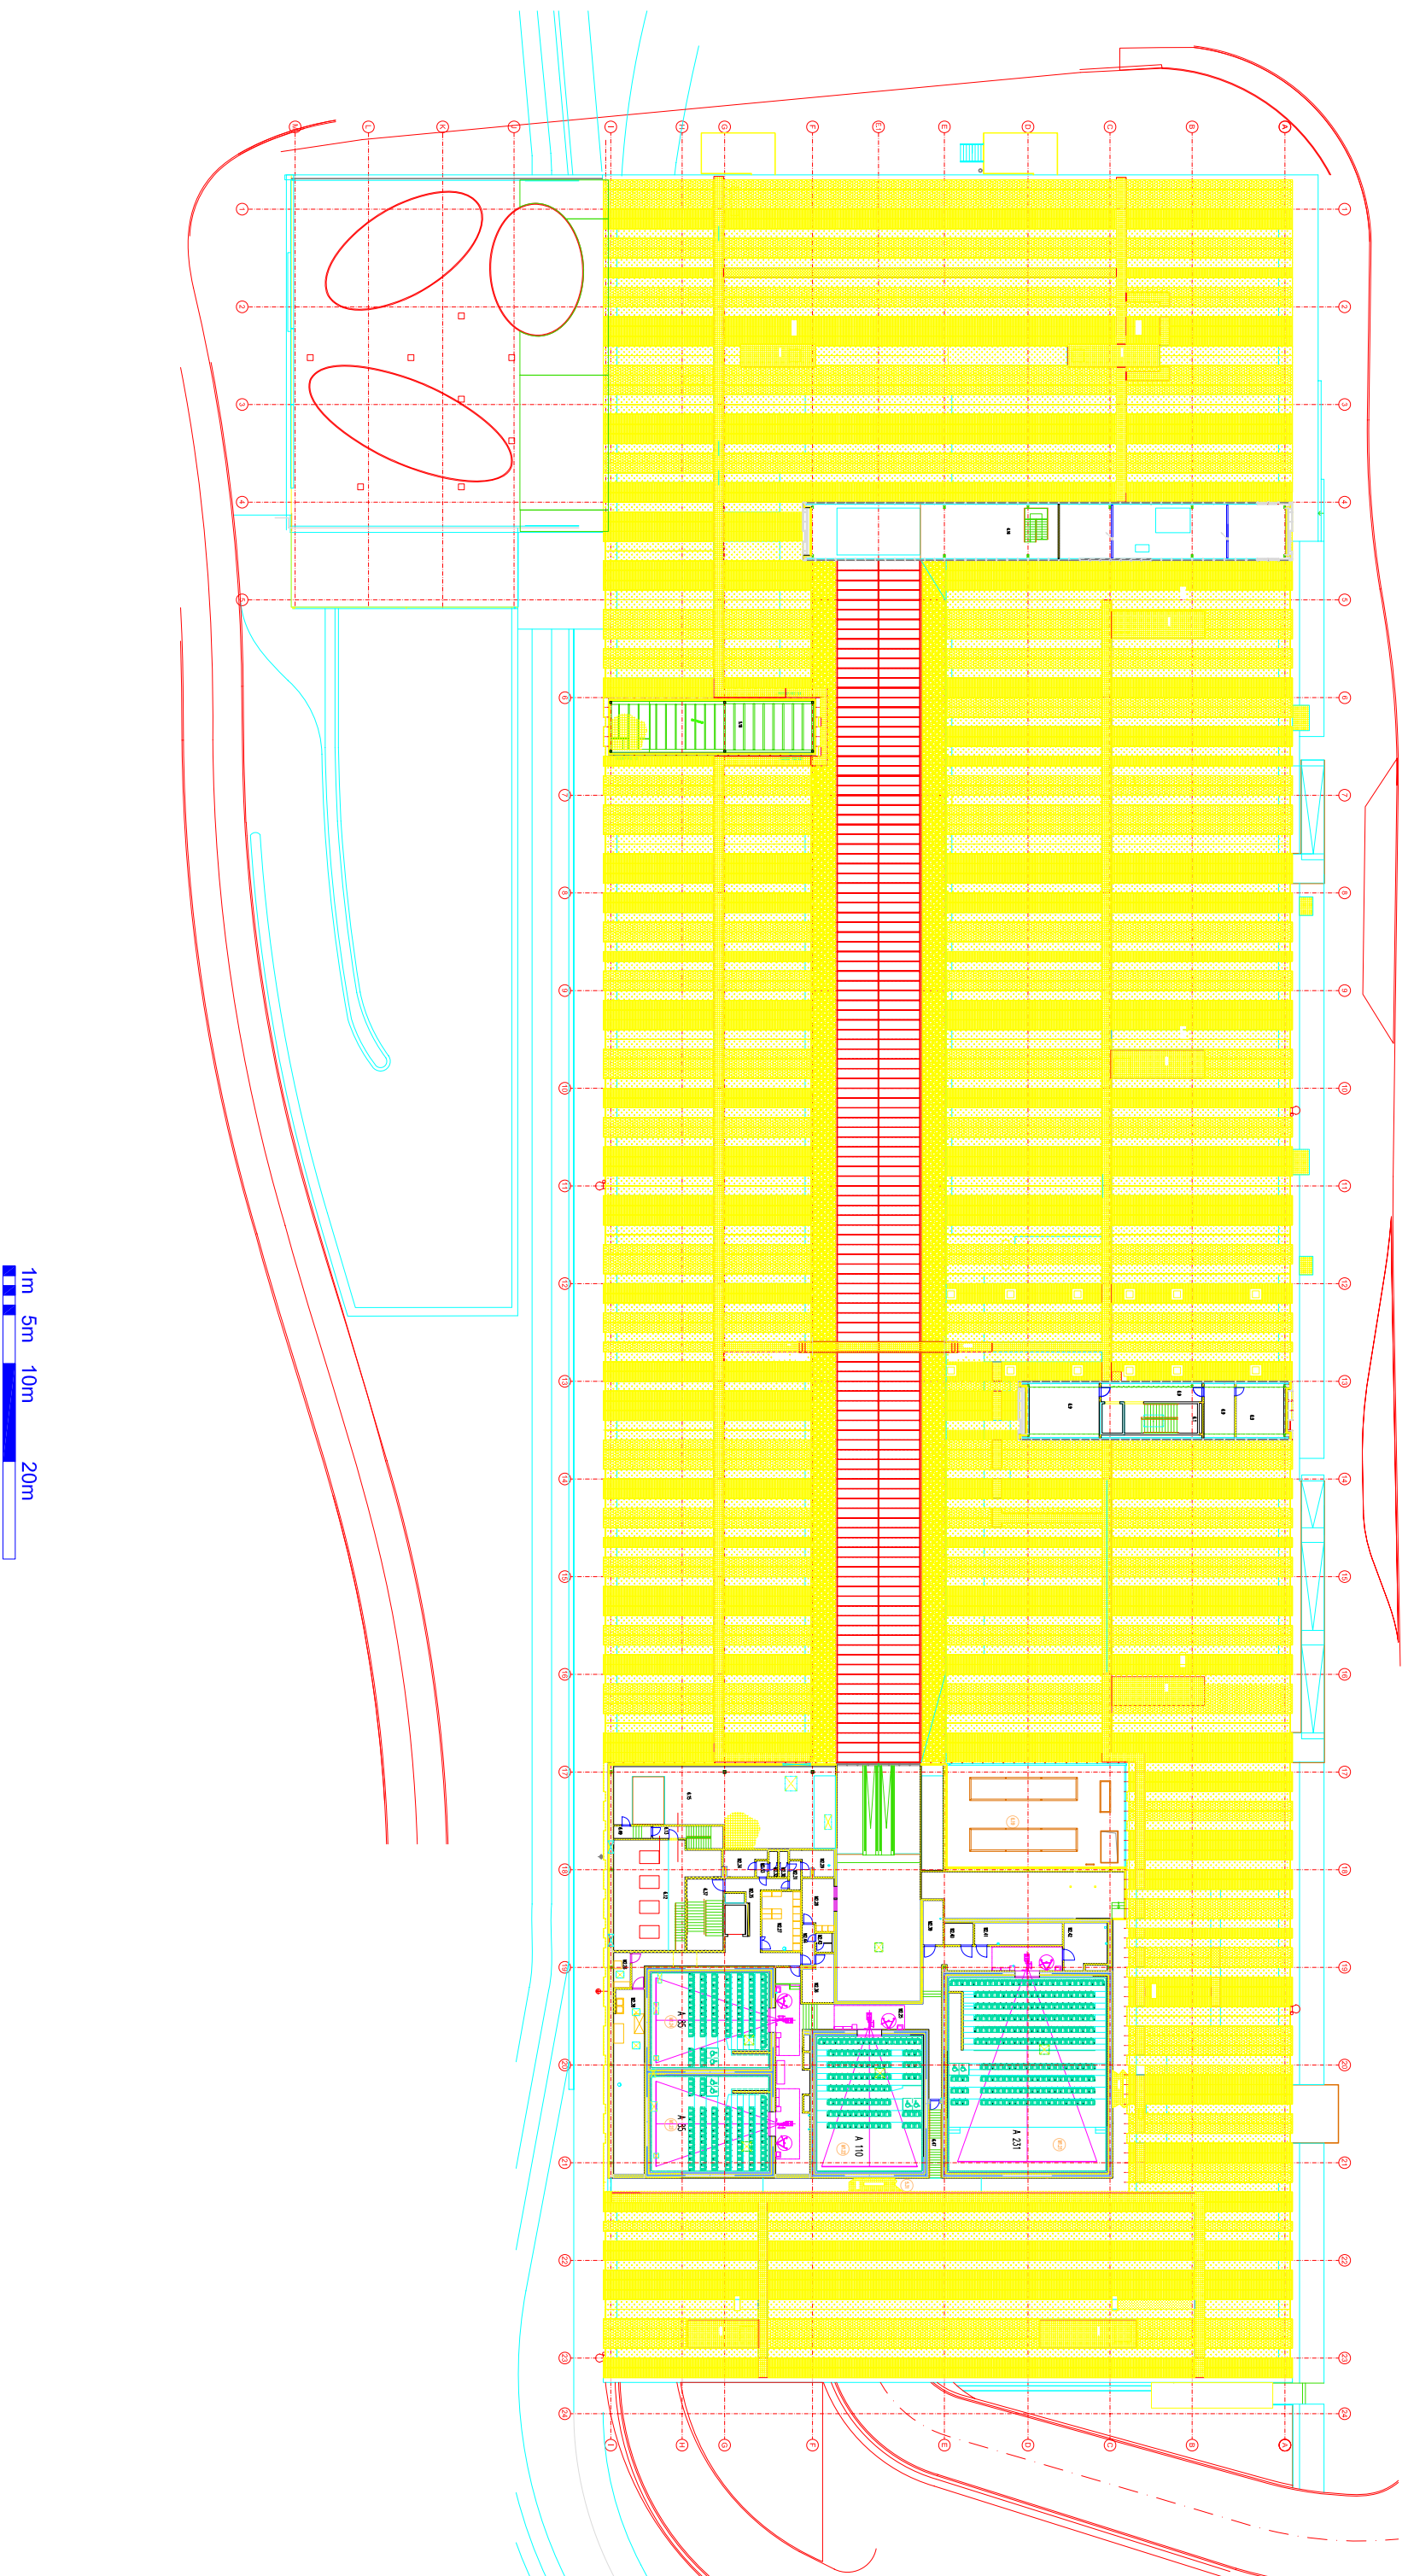

3.NP - púďorys