


PŮDORYS 1NP 1/200

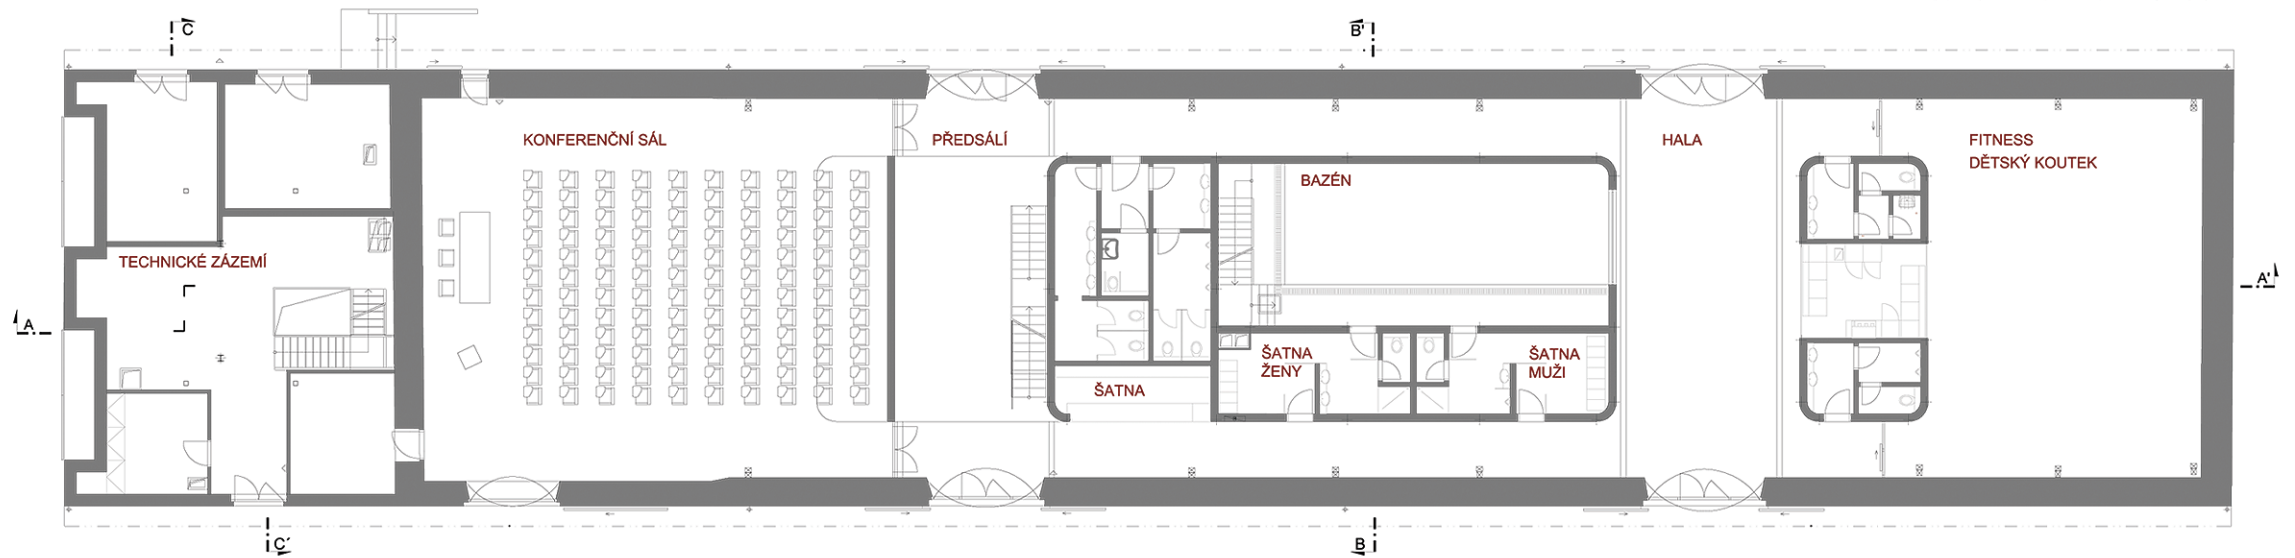

PŮDORYS 2NP 1/200

