


GROUND FLOOR PLAN

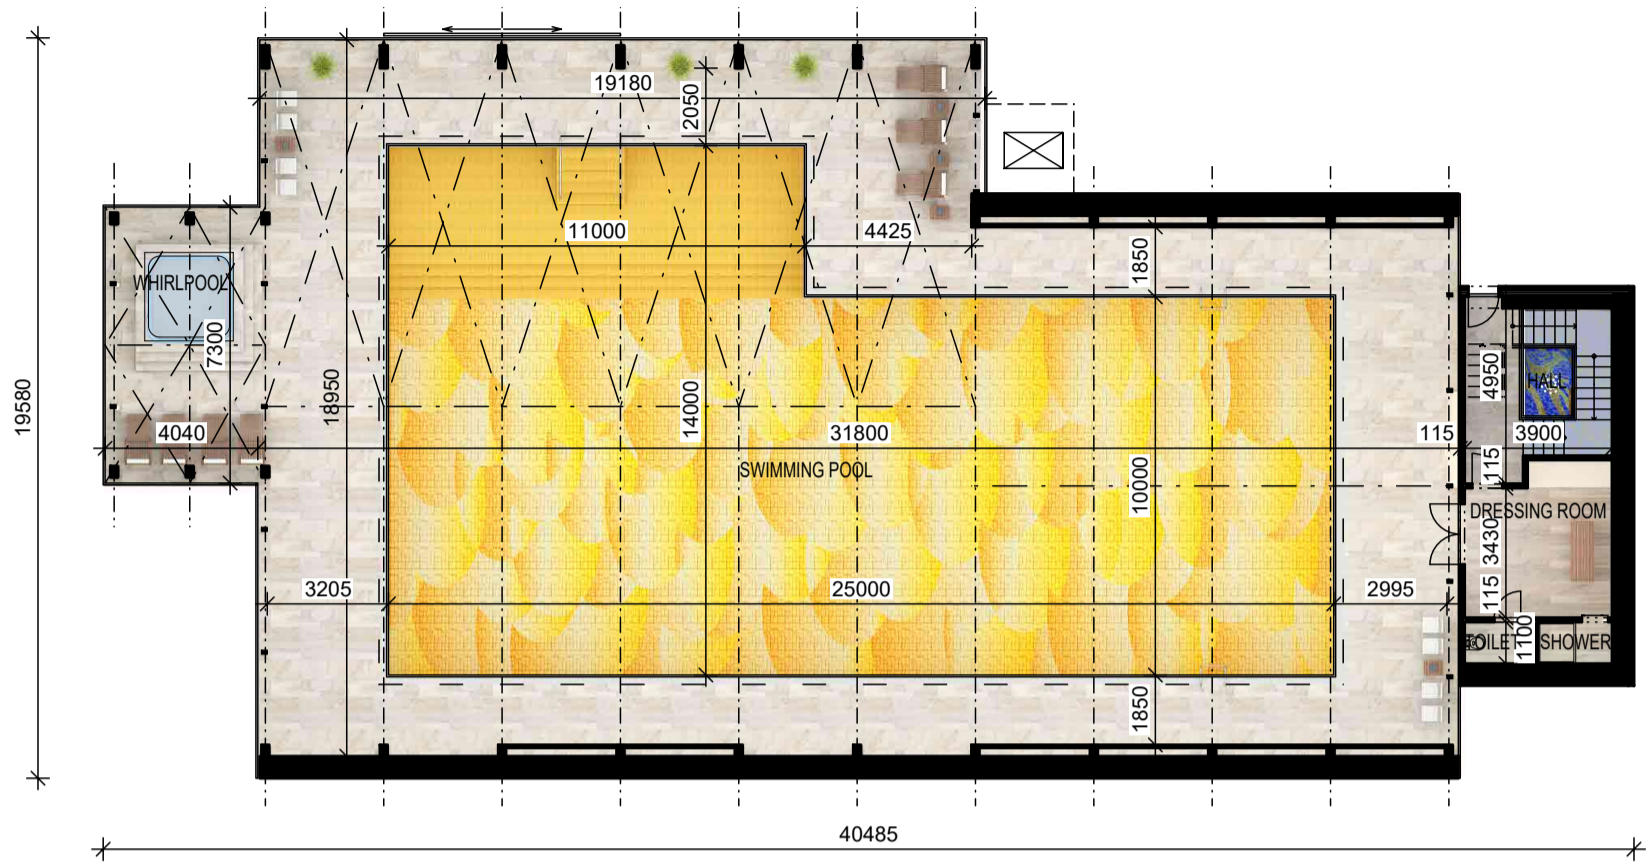

UNDERGROUND FLOOR PLAN

