



ŘEZ 1 - 1'

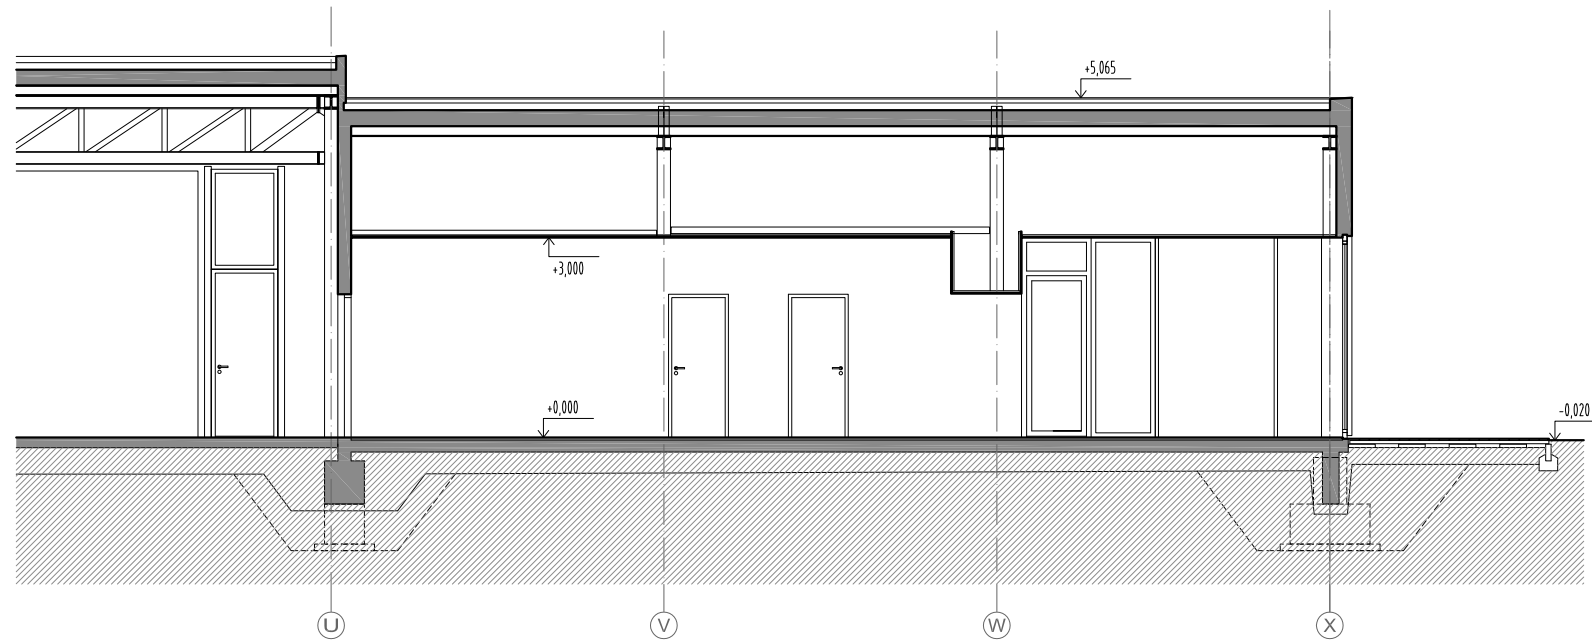


ŘEZ 3 - 3'

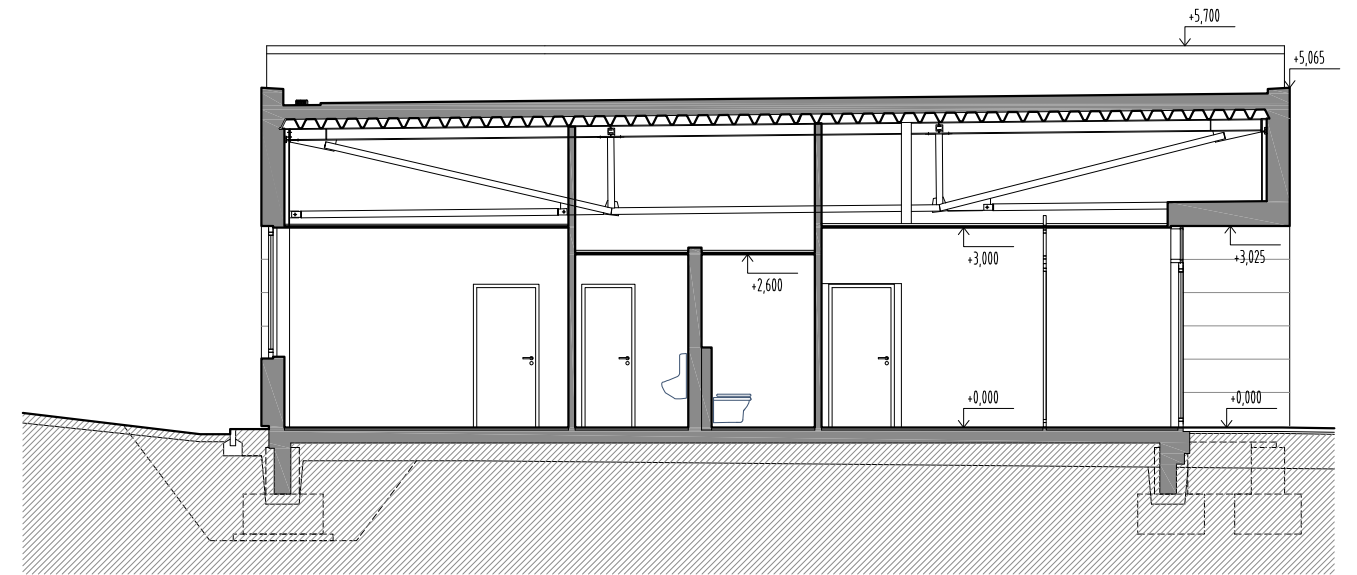


ADMINISTRATIVNÍ ČÁST


±0,000=230,50 m.n.m Bpv

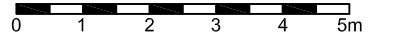

ŘEZ 1 - 1'

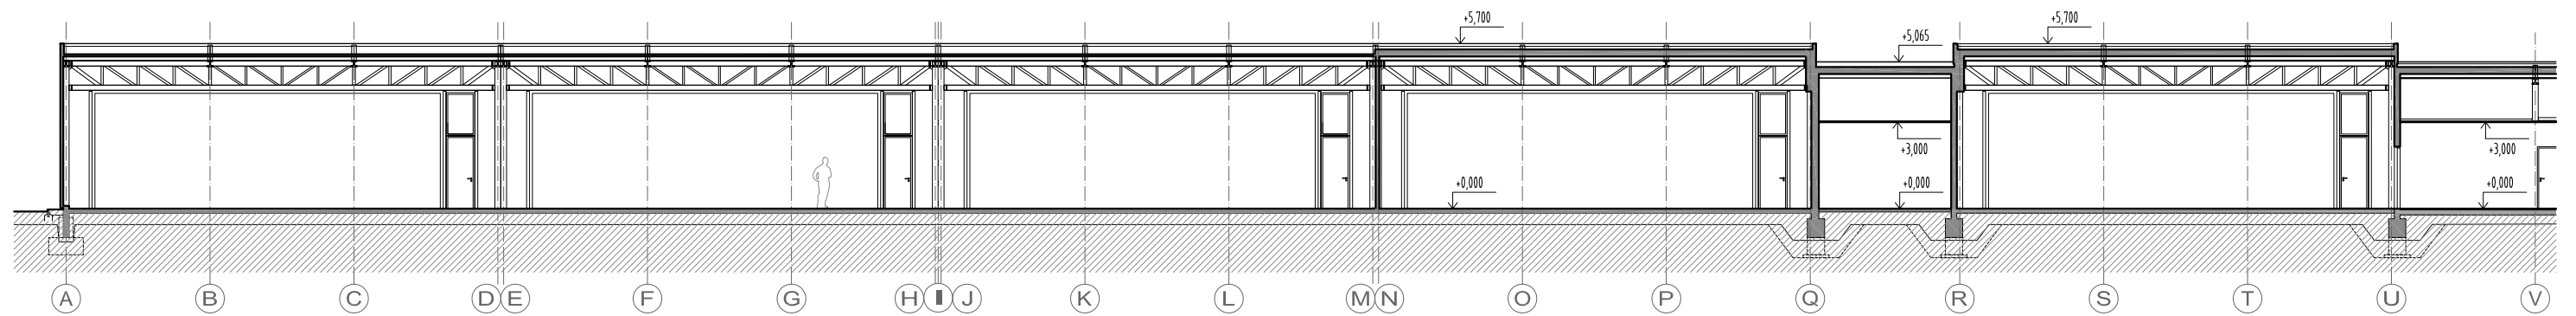

ŘEZ 2 - 2'

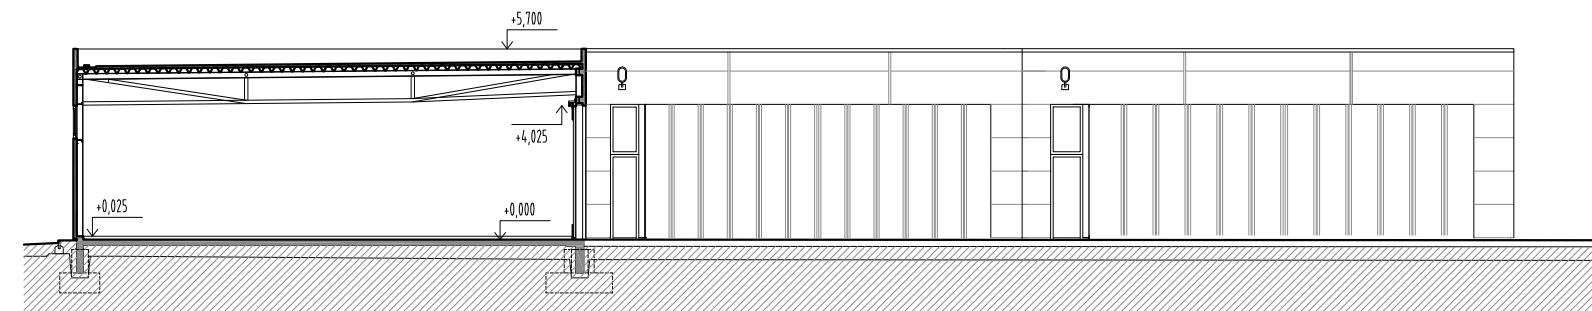

SERVISNÍ A HANGÁROVÁ ČÁST

±0,000=230,50 m.n.m Bpv

